


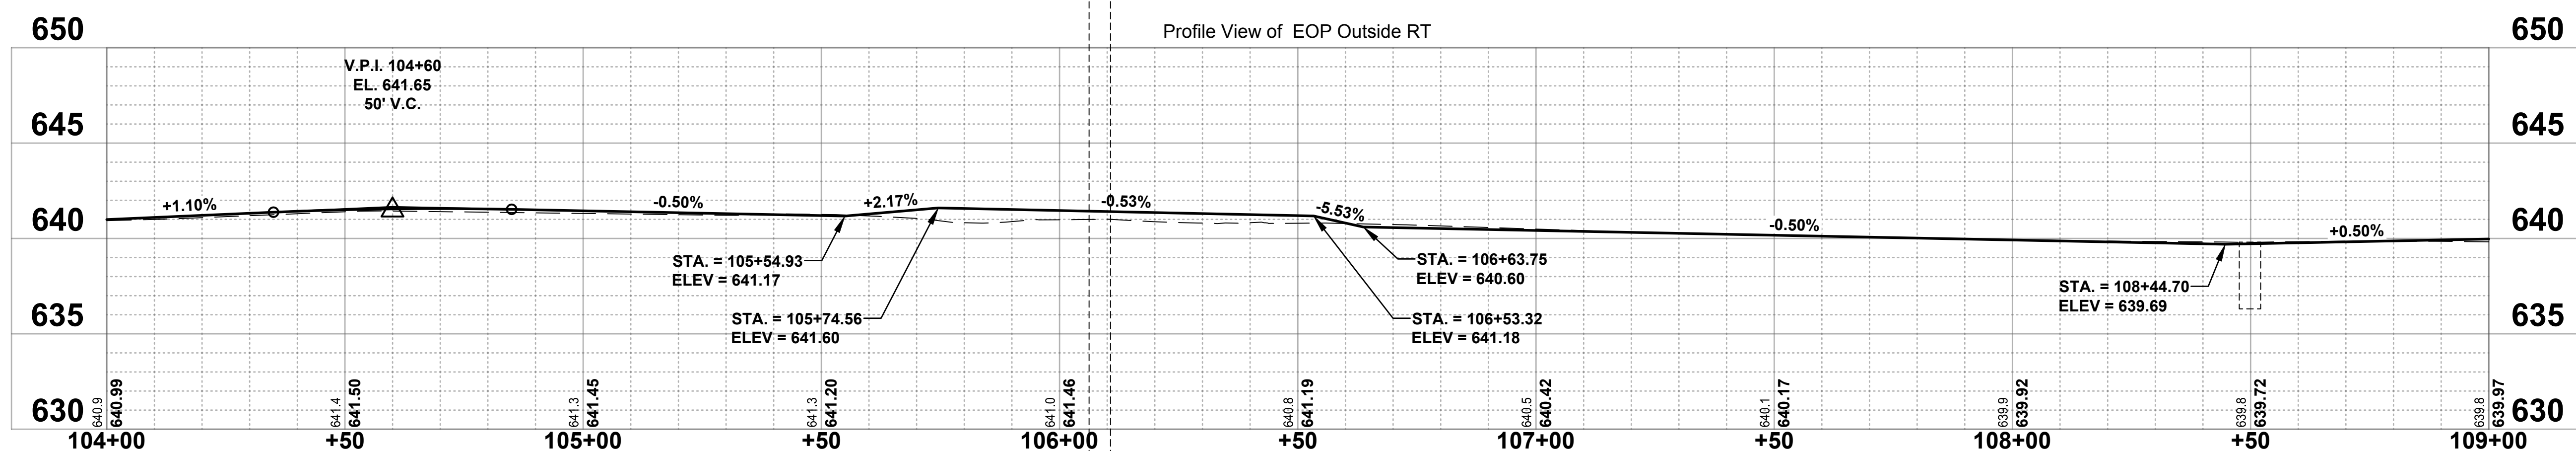
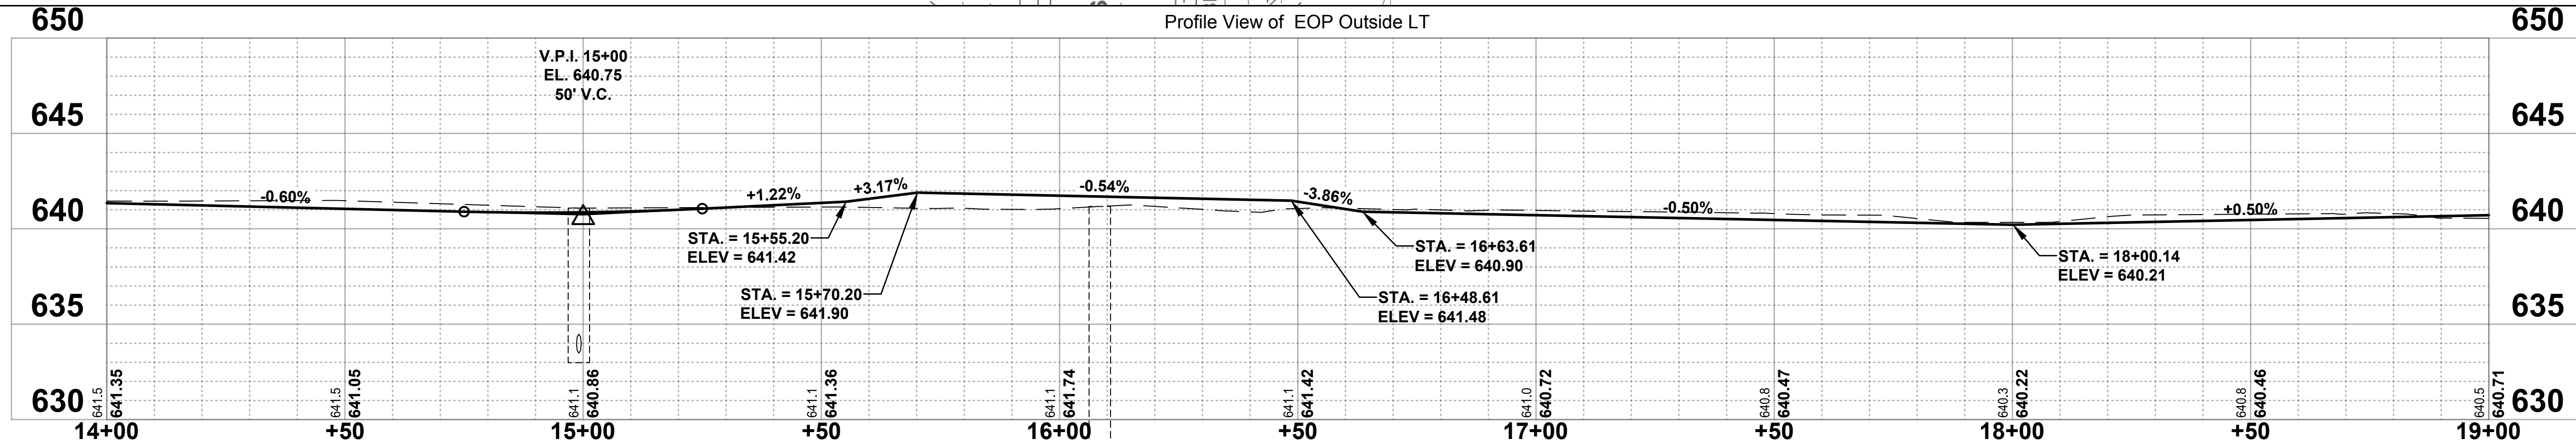
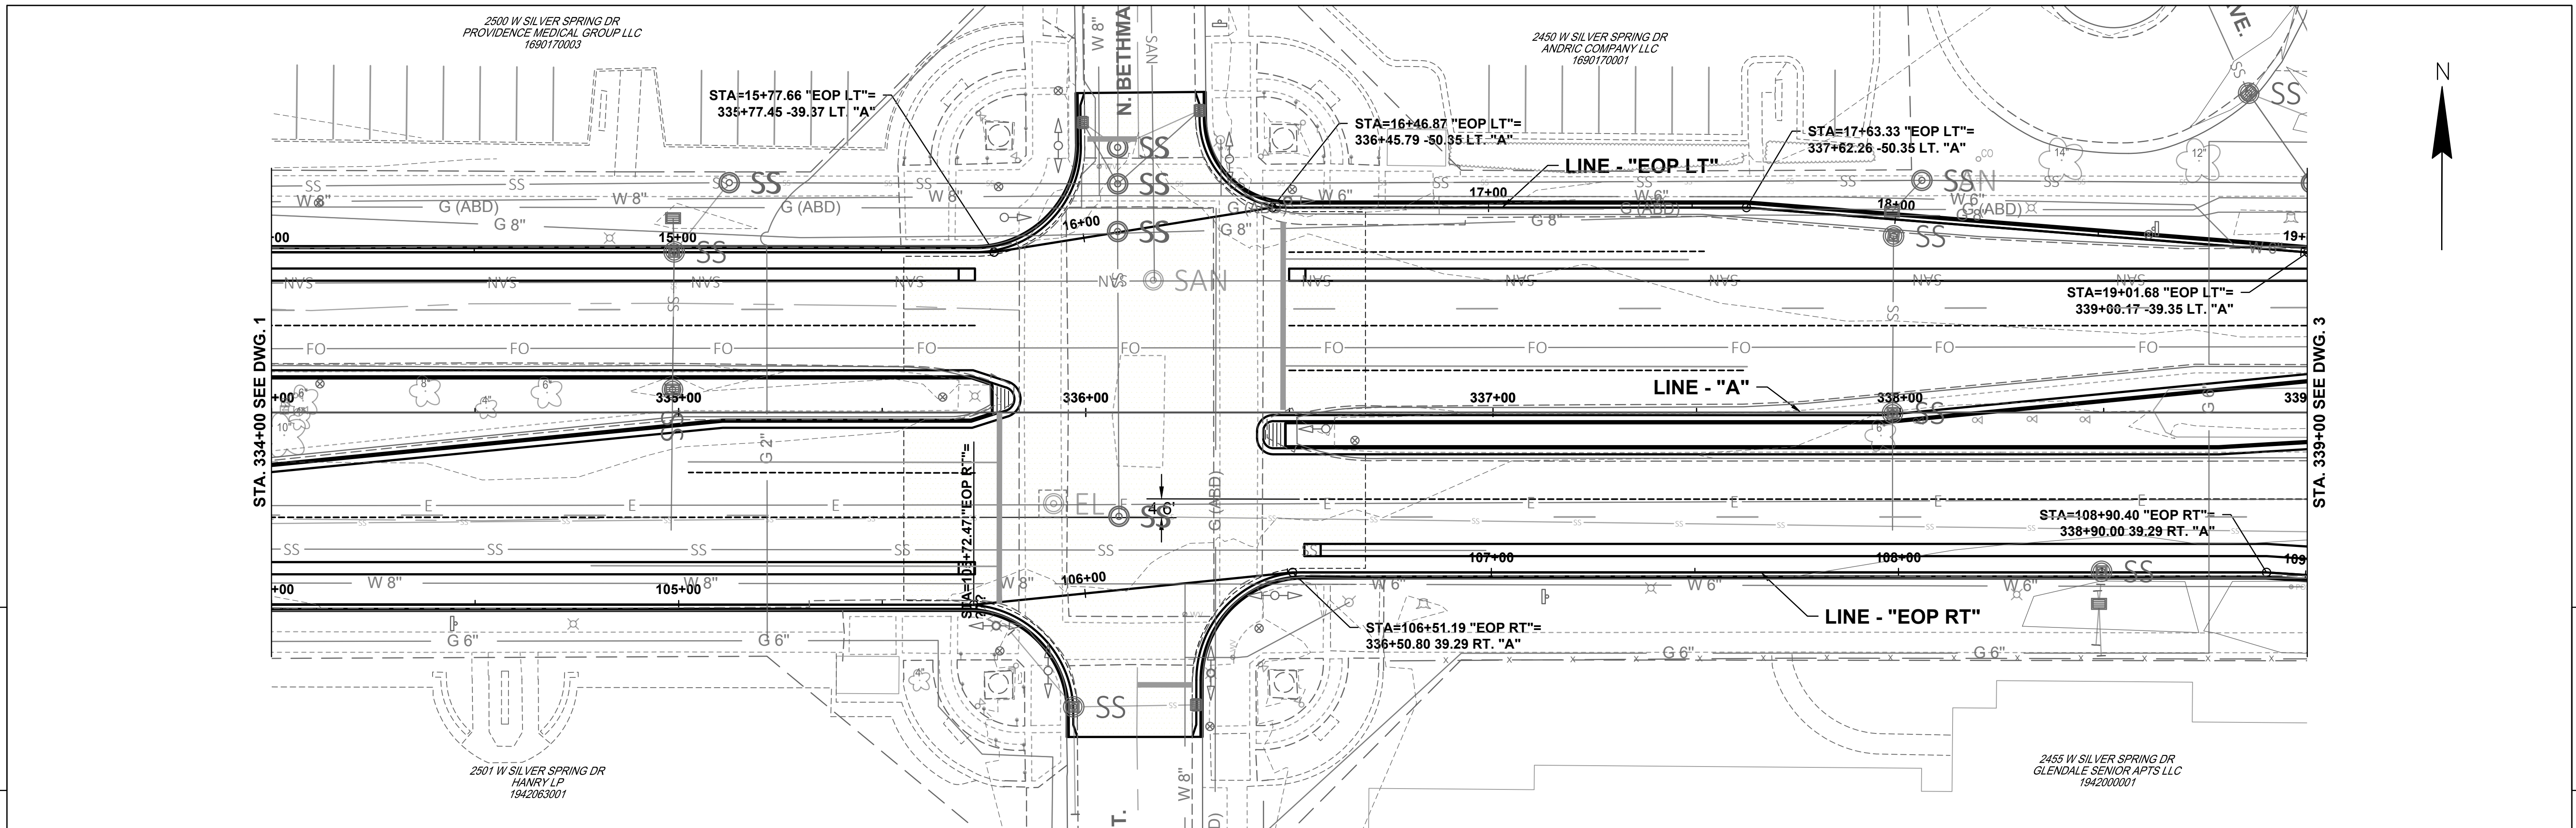
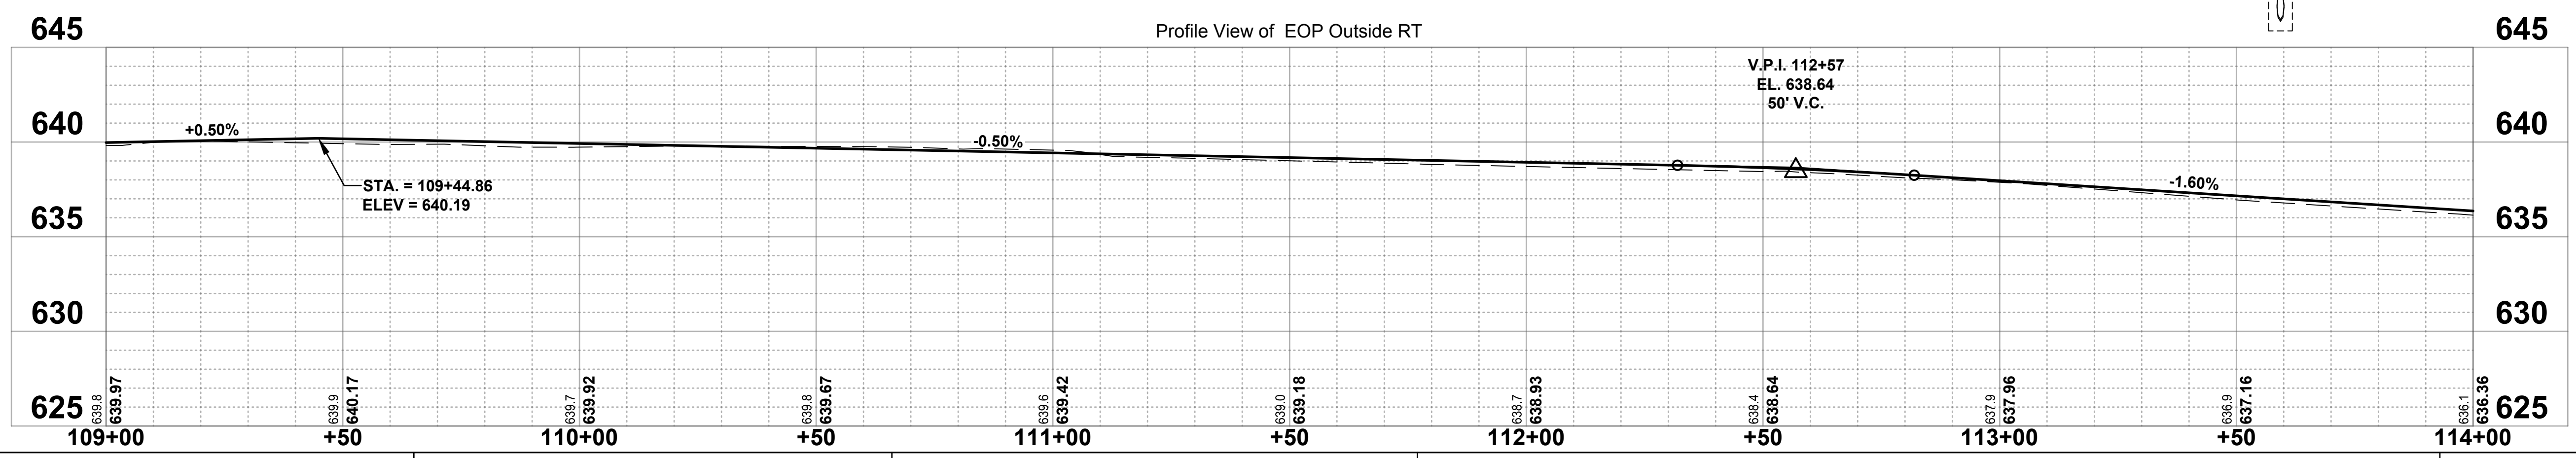
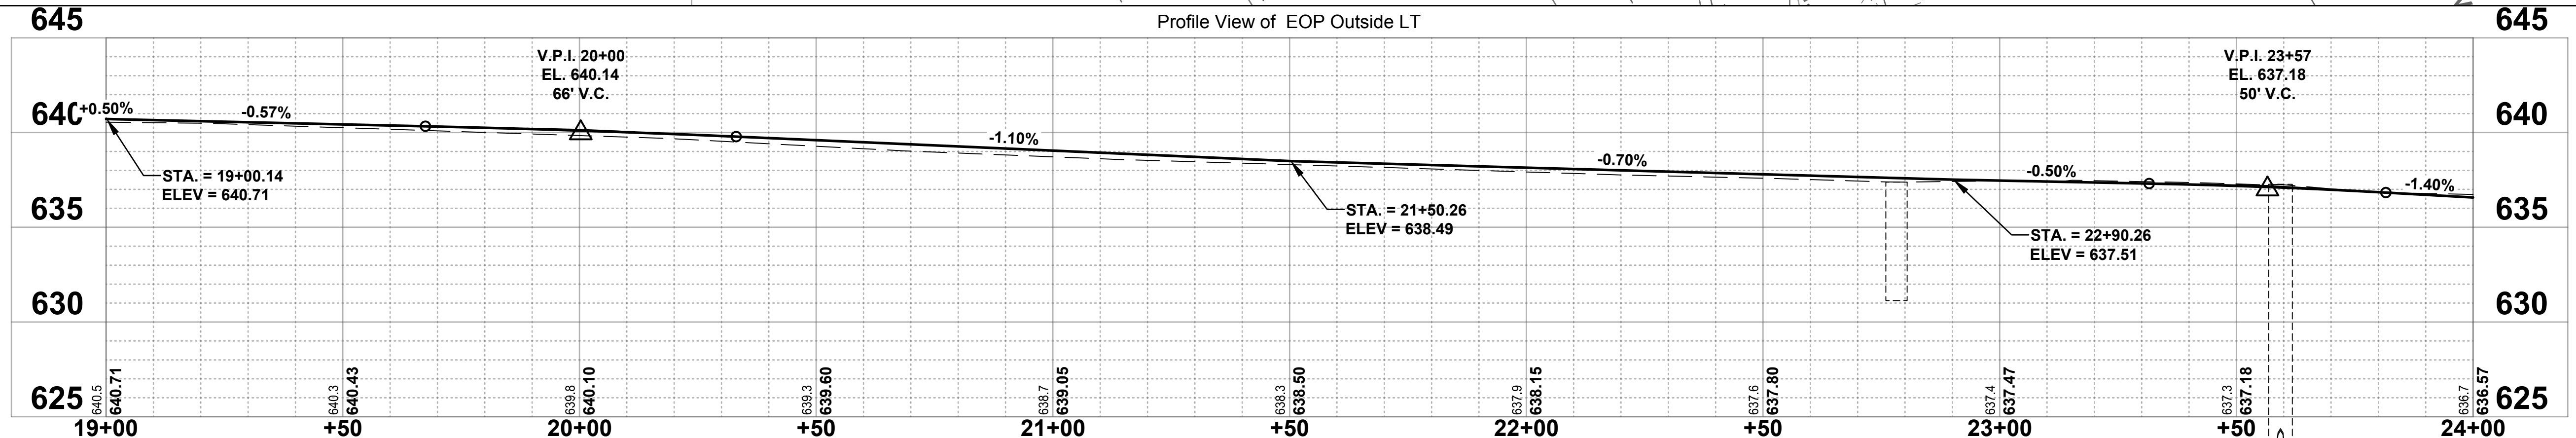
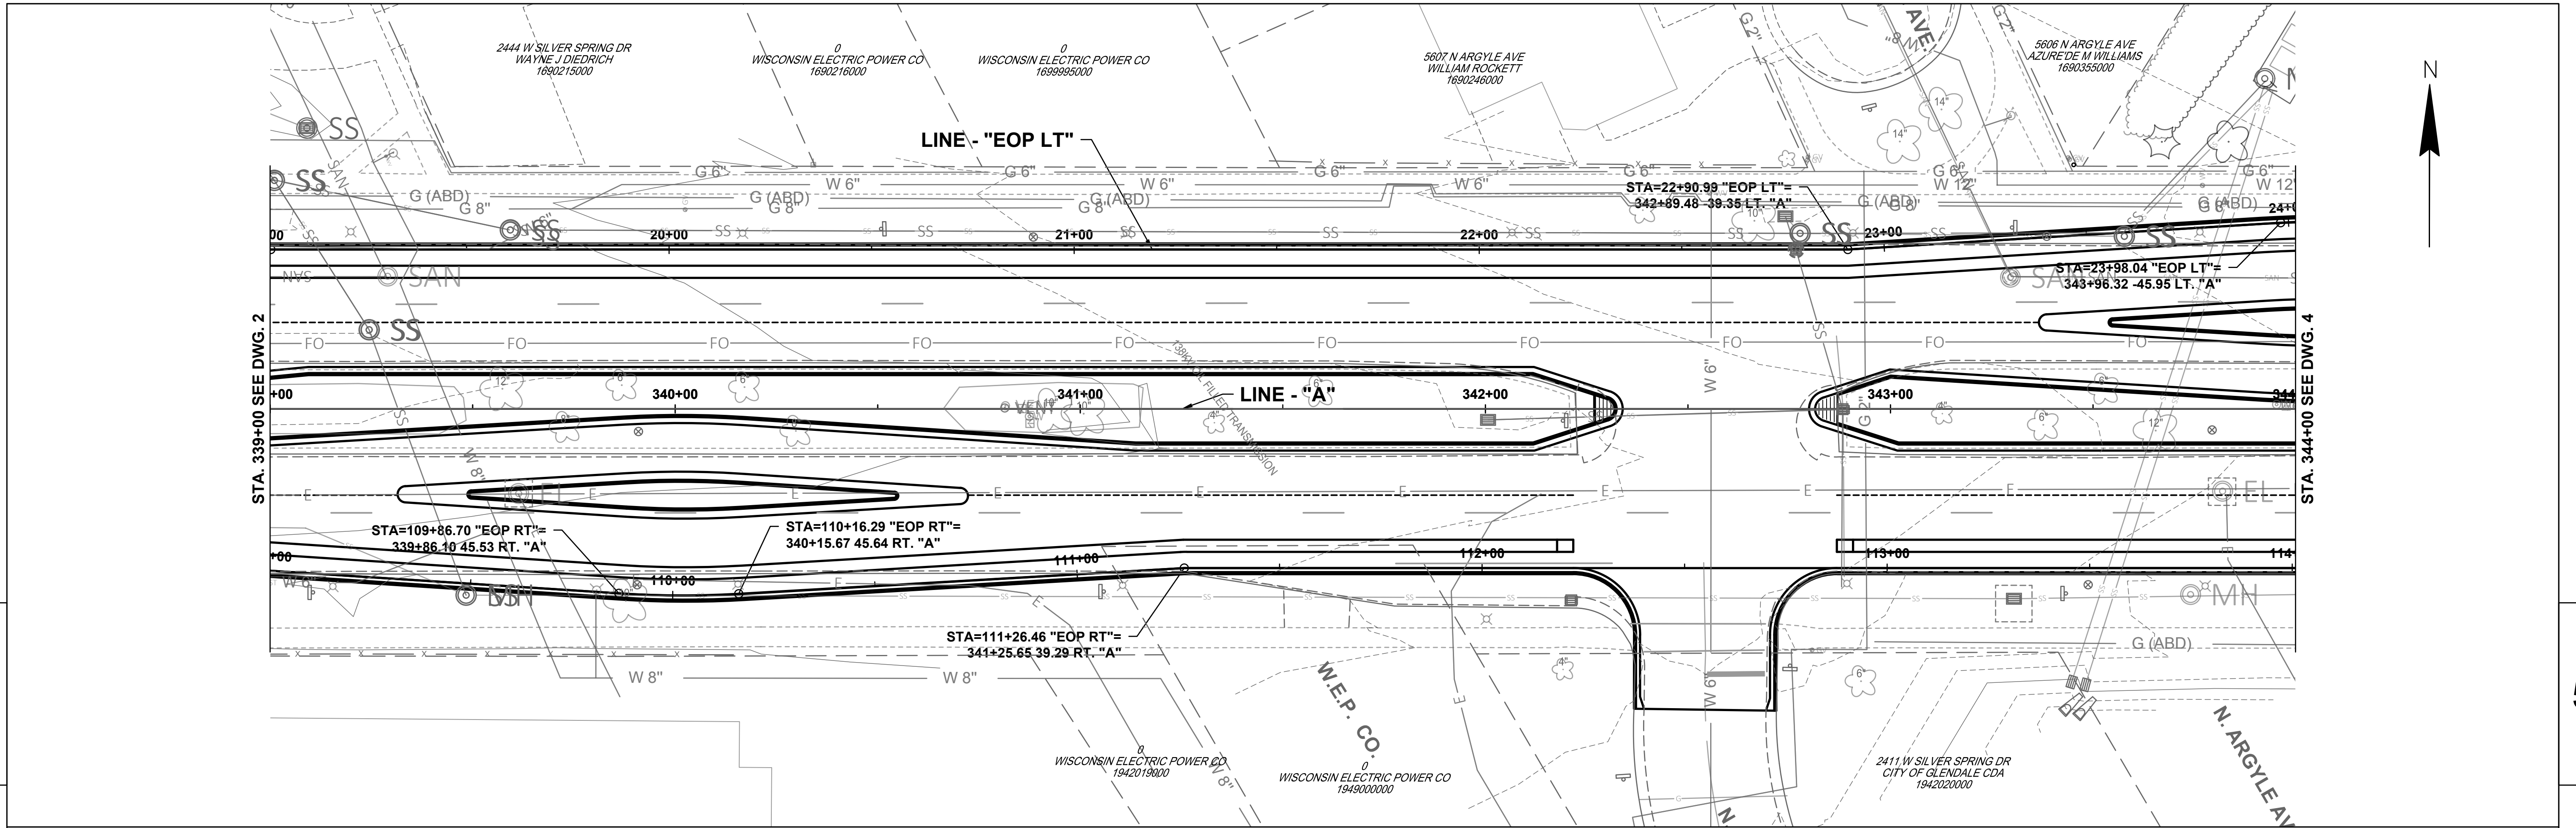


PROJECT NO: XXXX-XX-XX	HWY: SILVER SPRING DR	COUNTY: MILWAUKEE	PLAN AND PROFILE: SILVER SPRING DRIVE	SHEET 1	E
------------------------	-----------------------	-------------------	---------------------------------------	---------	---

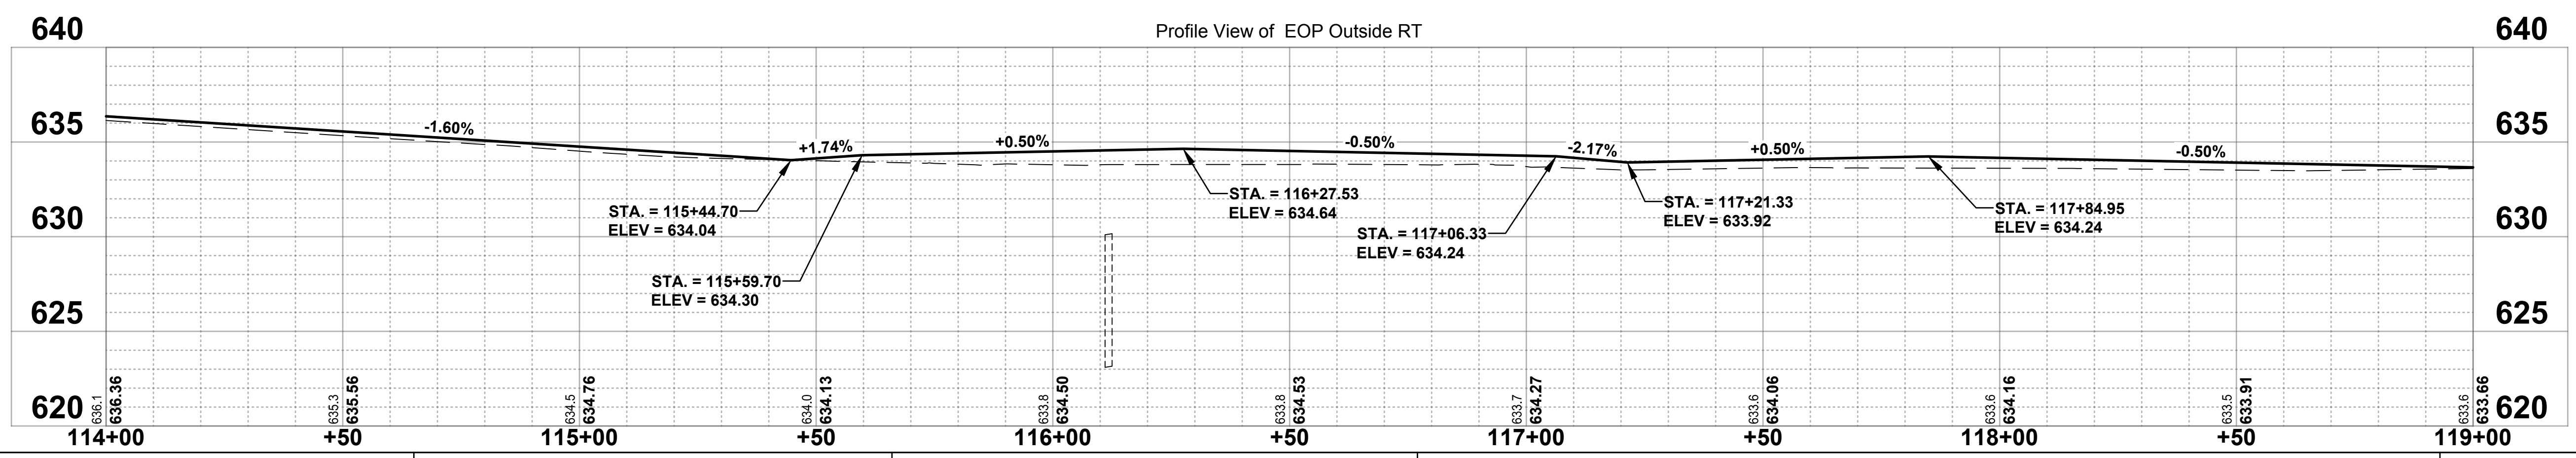


PROJECT NO: XXXX-XX-XX	HWY: SILVER SPRING DR	COUNTY: MILWAUKEE	PLAN AND PROFILE: SILVER SPRING DRIVE	SHEET 2	E
------------------------	-----------------------	-------------------	---------------------------------------	---------	---

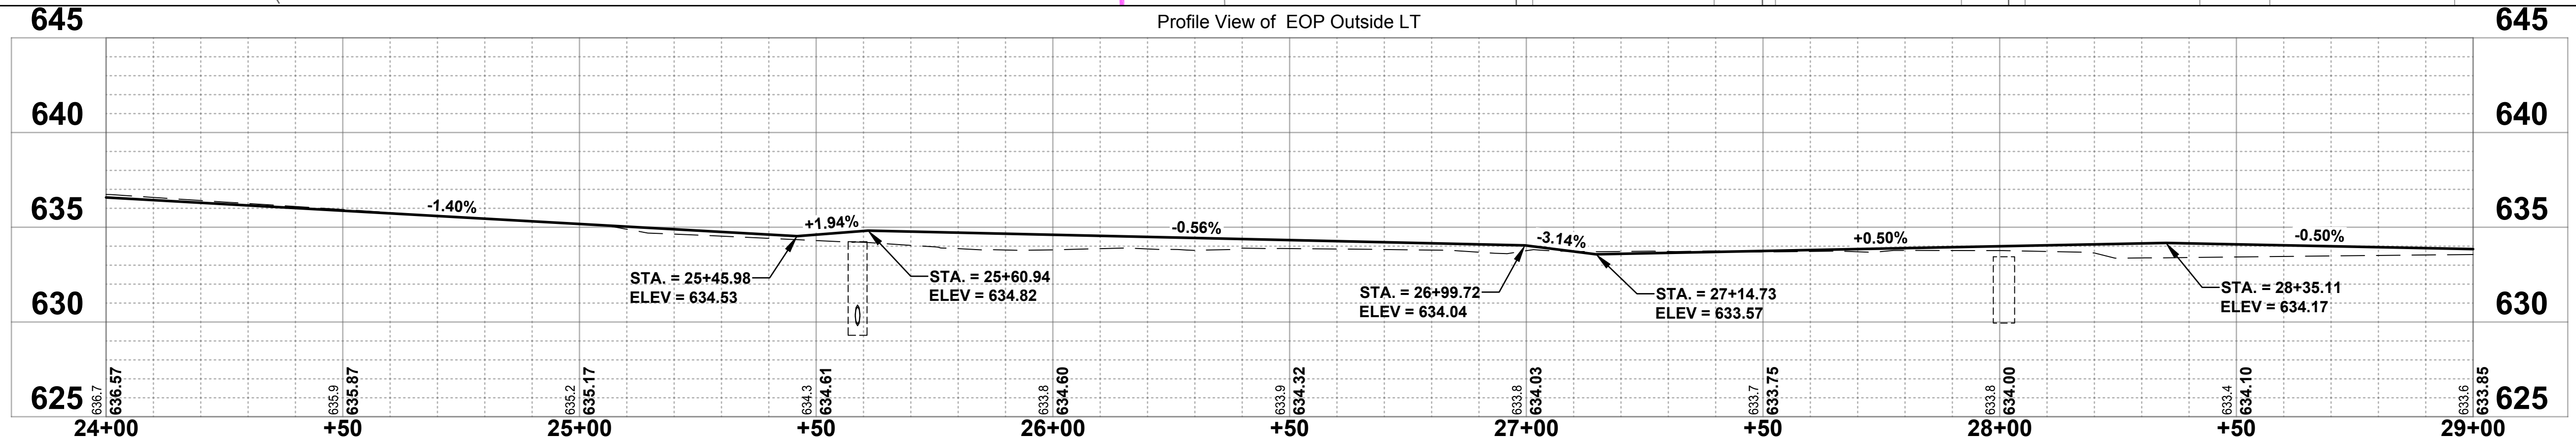


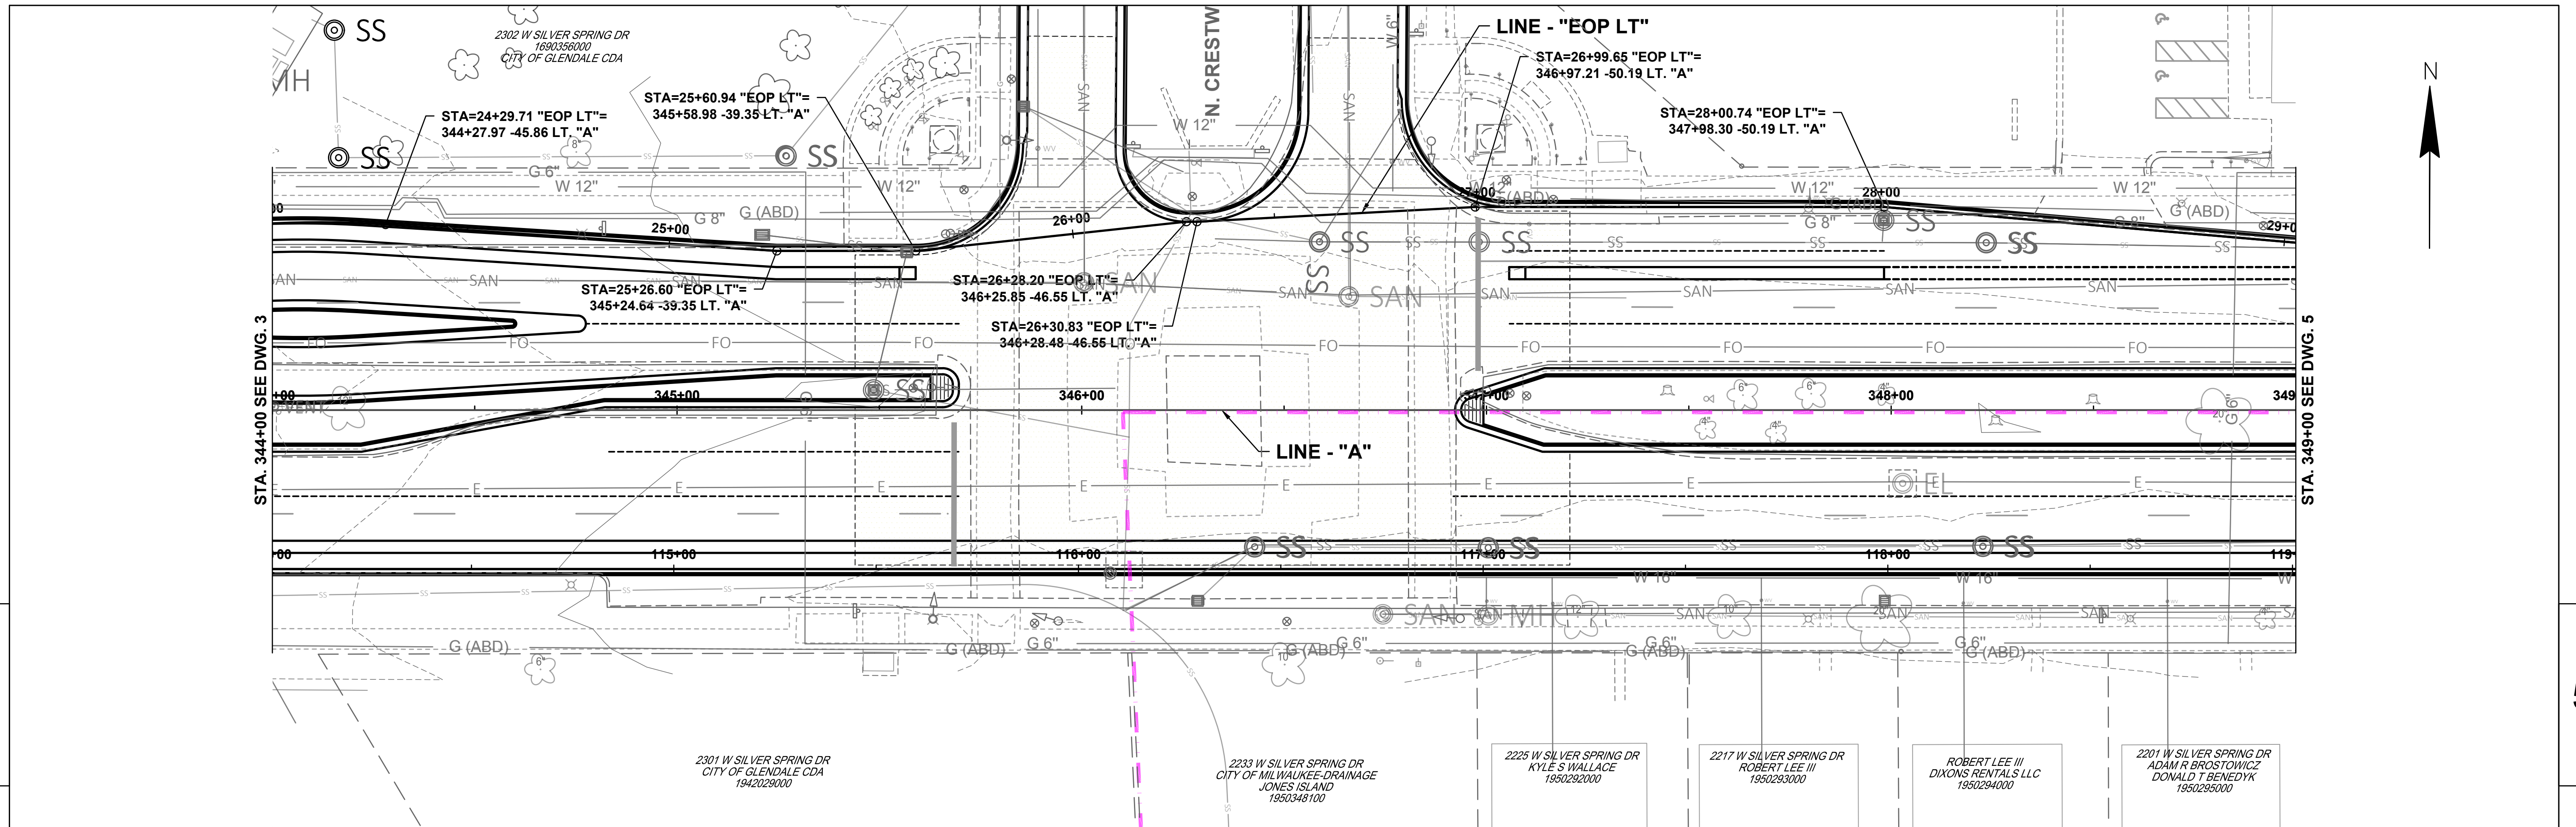


PROJECT NO: XXXX-XX-XX	HWY: SILVER SPRING DR	COUNTY: MILWAUKEE	PLAN AND PROFILE: SILVER SPRING DRIVE	SHEET 4
------------------------	-----------------------	-------------------	---------------------------------------	---------

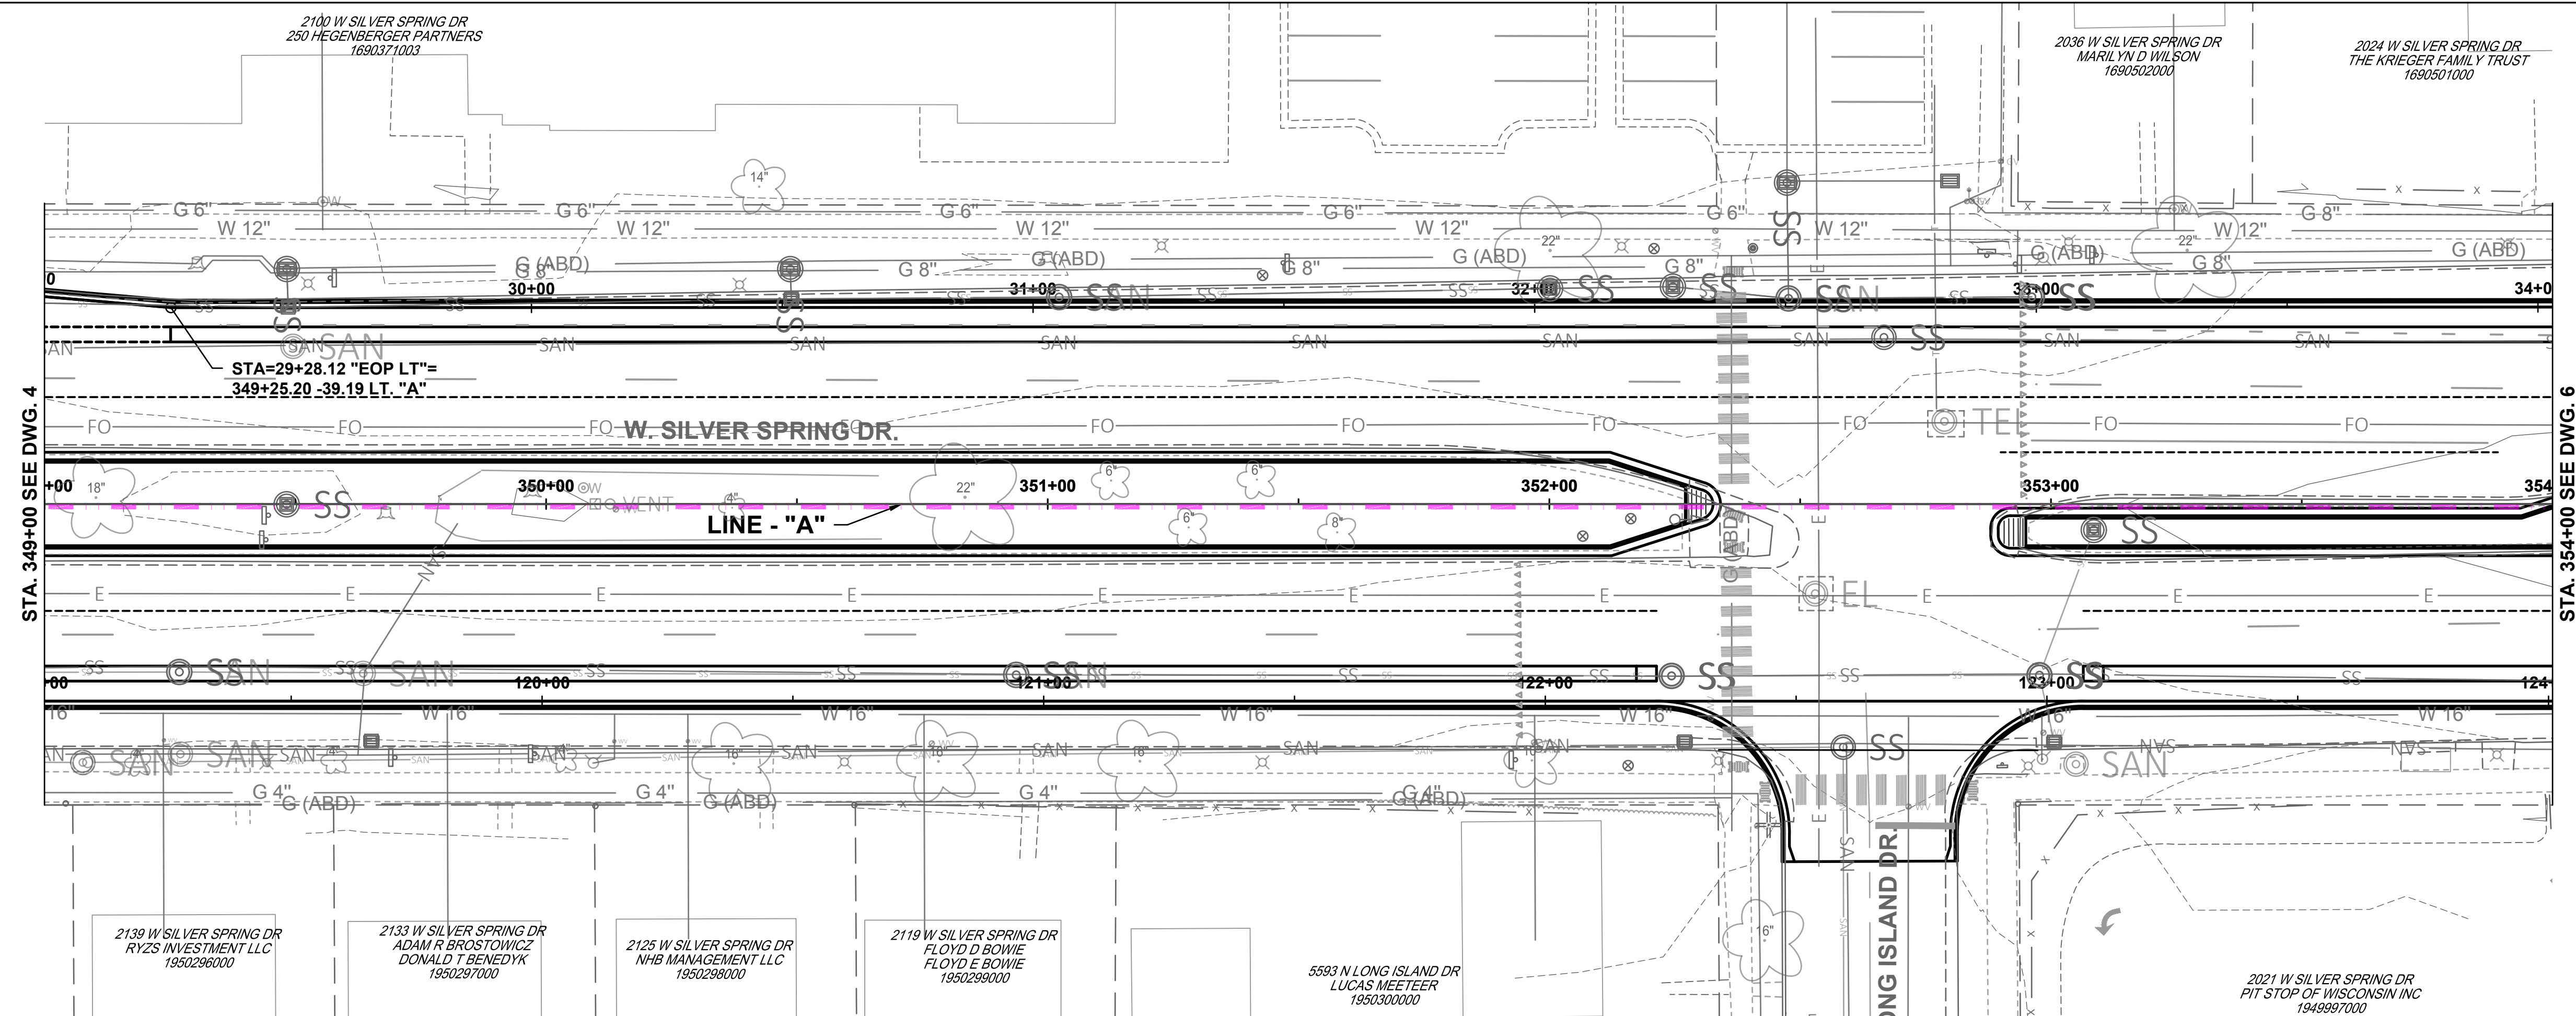




Profile View of EOP Outside LT

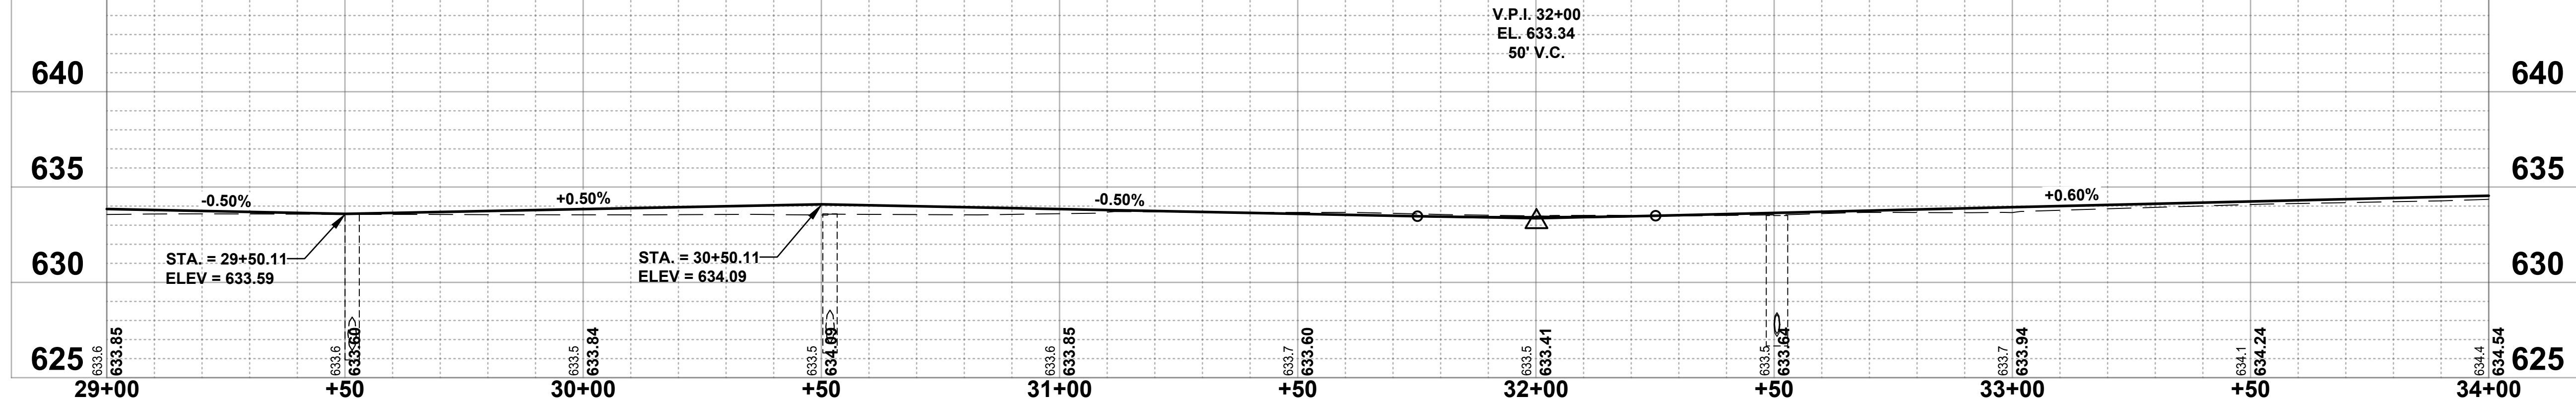




Profile View of EOP Outside RT

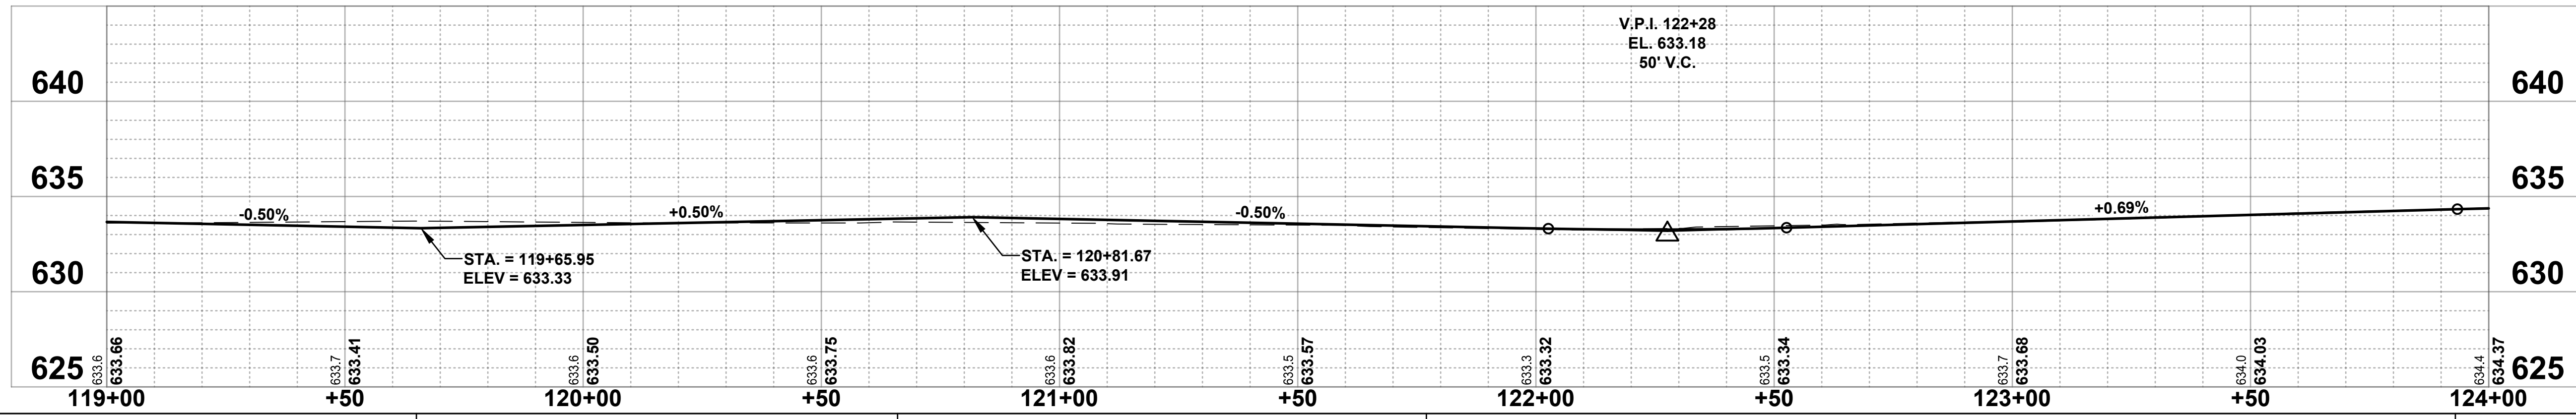

PROJECT NO: XXXX-XX-XX	HWY: SILVER SPRING DR	COUNTY: MILWAUKEE	PLAN AND PROFILE: SILVER SPRING DRIVE	SHEET 5 E
------------------------	-----------------------	-------------------	---------------------------------------	-----------

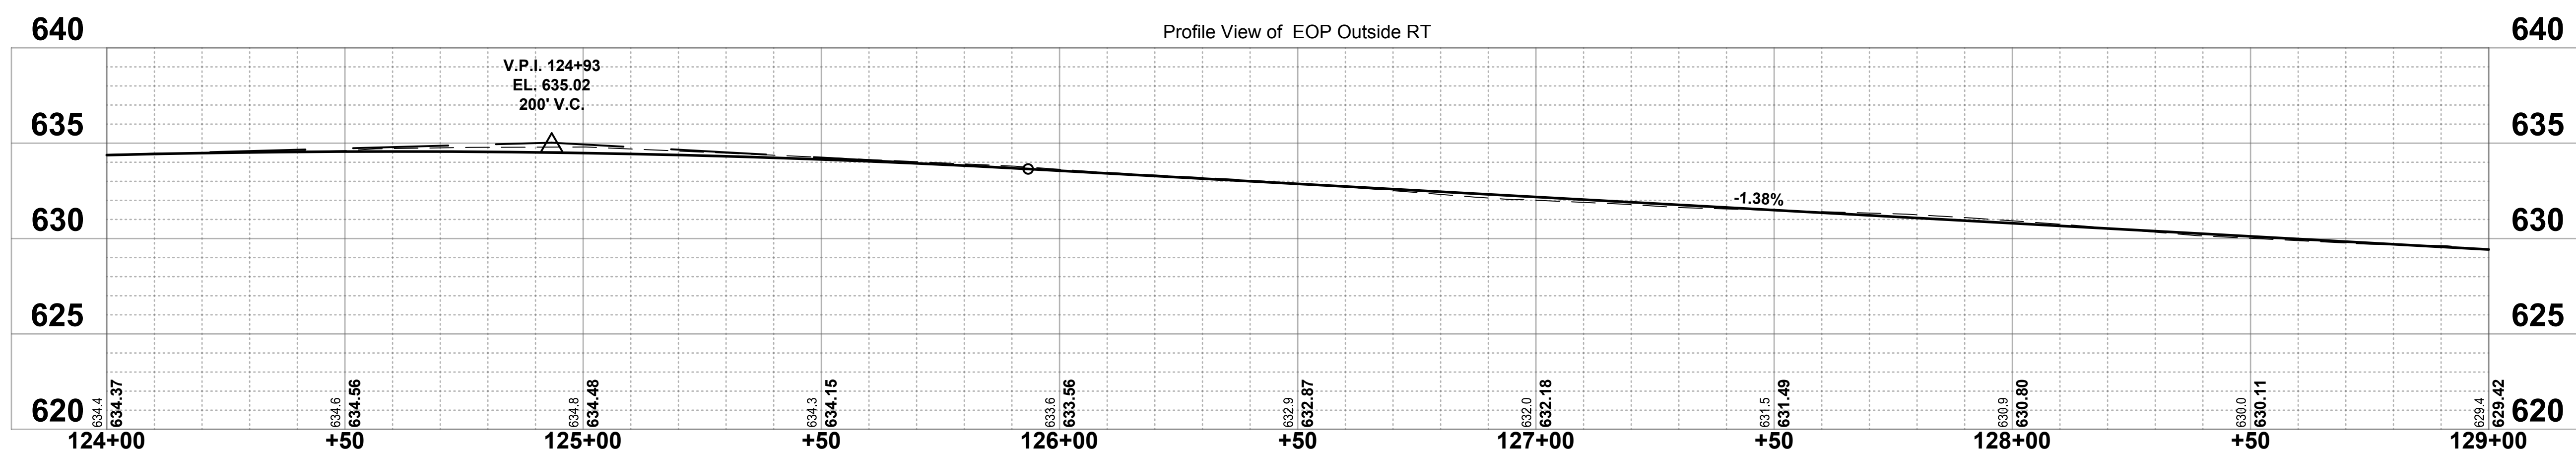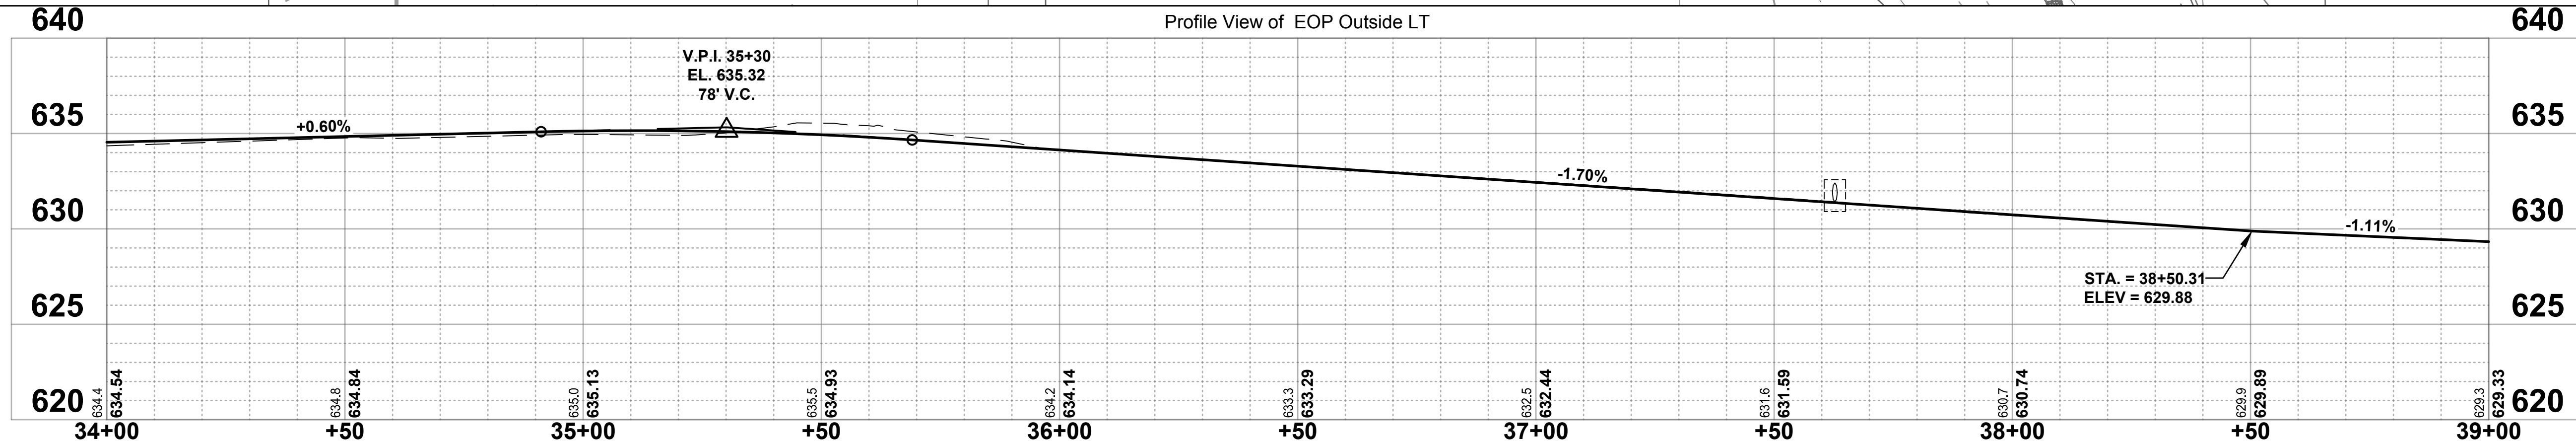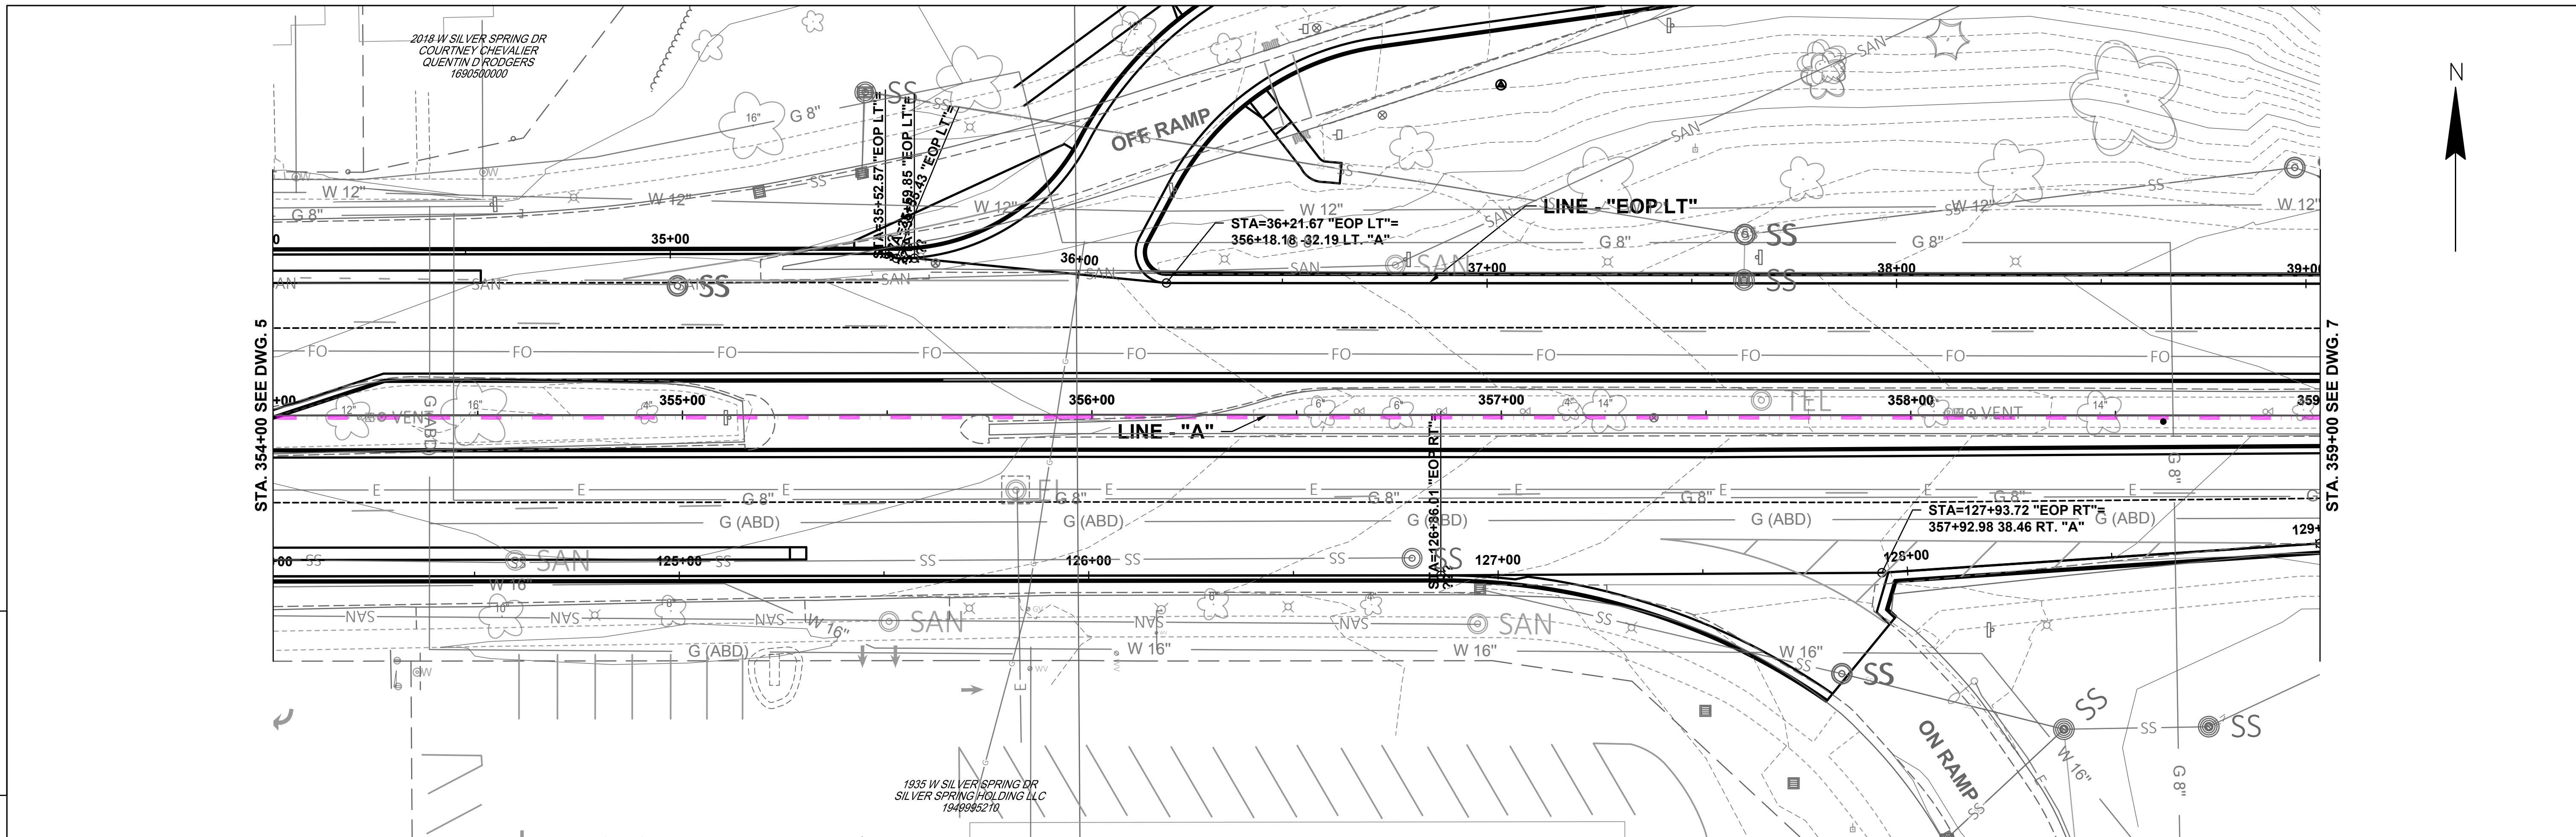

PROJECT NO: XXXX-XX-XX	HWY: SILVER SPRING DR	COUNTY: MILWAUKEE	PLAN AND PROFILE: SILVER SPRING DRIVE	SHEET 6	E
------------------------	-----------------------	-------------------	---------------------------------------	---------	---

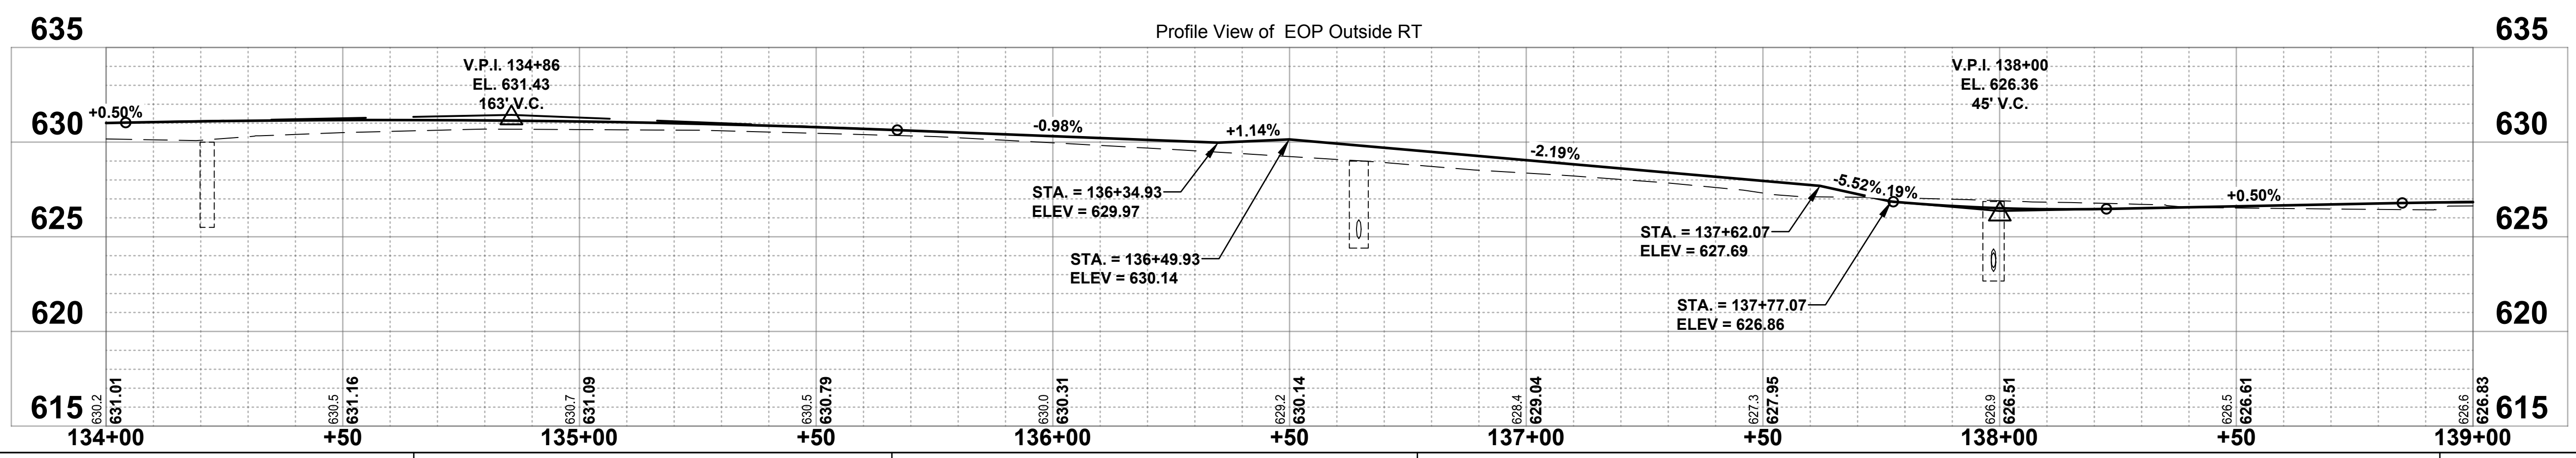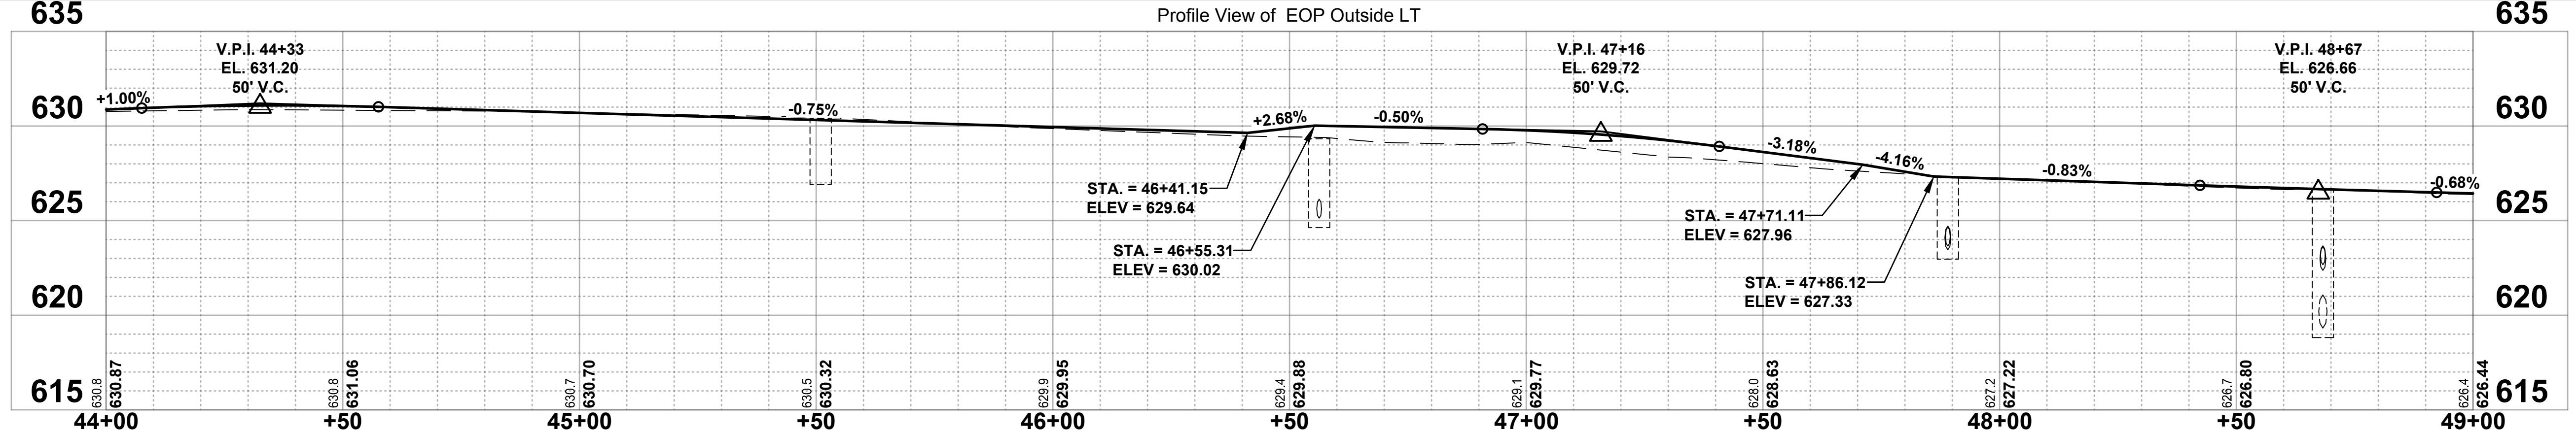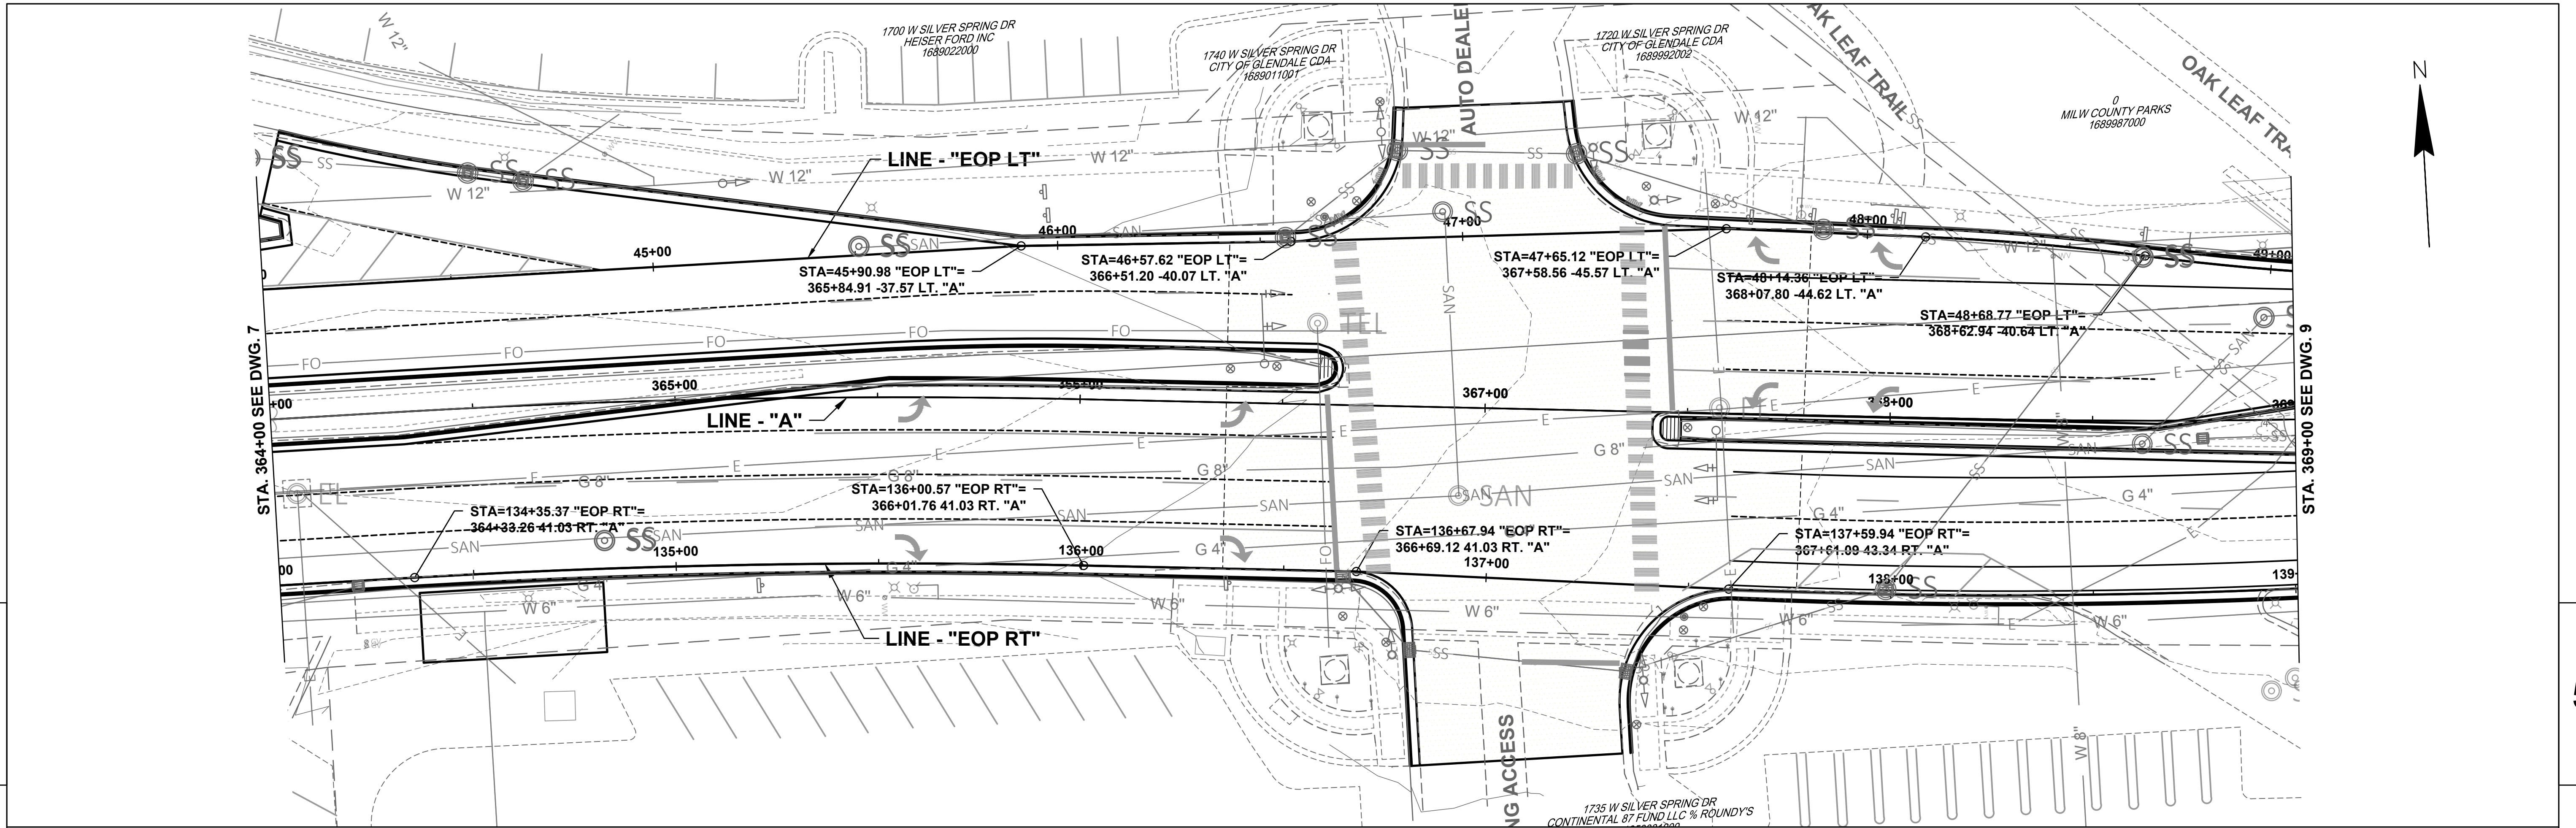


PROJECT NO: XXXX-XX-XX HWY: SILVER SPRING DR COUNTY: MILWAUKEE PLAN AND PROFILE: SILVER SPRING DRIVE SHEET 8 E

FILE NAME: P:\G0580560_GLENDALE - SILVER SPRING DR DESIGN\DESIGN\CAD\SHEETS\PP - (1).DWG PLOT DATE: 9/6/2024 1:07 PM PLOT BY: OWEN L. SHARP PLOT NAME: LAYOUT NAME - Sheet - (8) PLOT SCALE: 1 IN=20 FT

WISDOT/CADD SHEET 44

V SILVER SPRING DR
LESINGER CO LP
1689015000

1400 W SILVER SPRING DR
CAR UMA WI SS LLC
1689004001

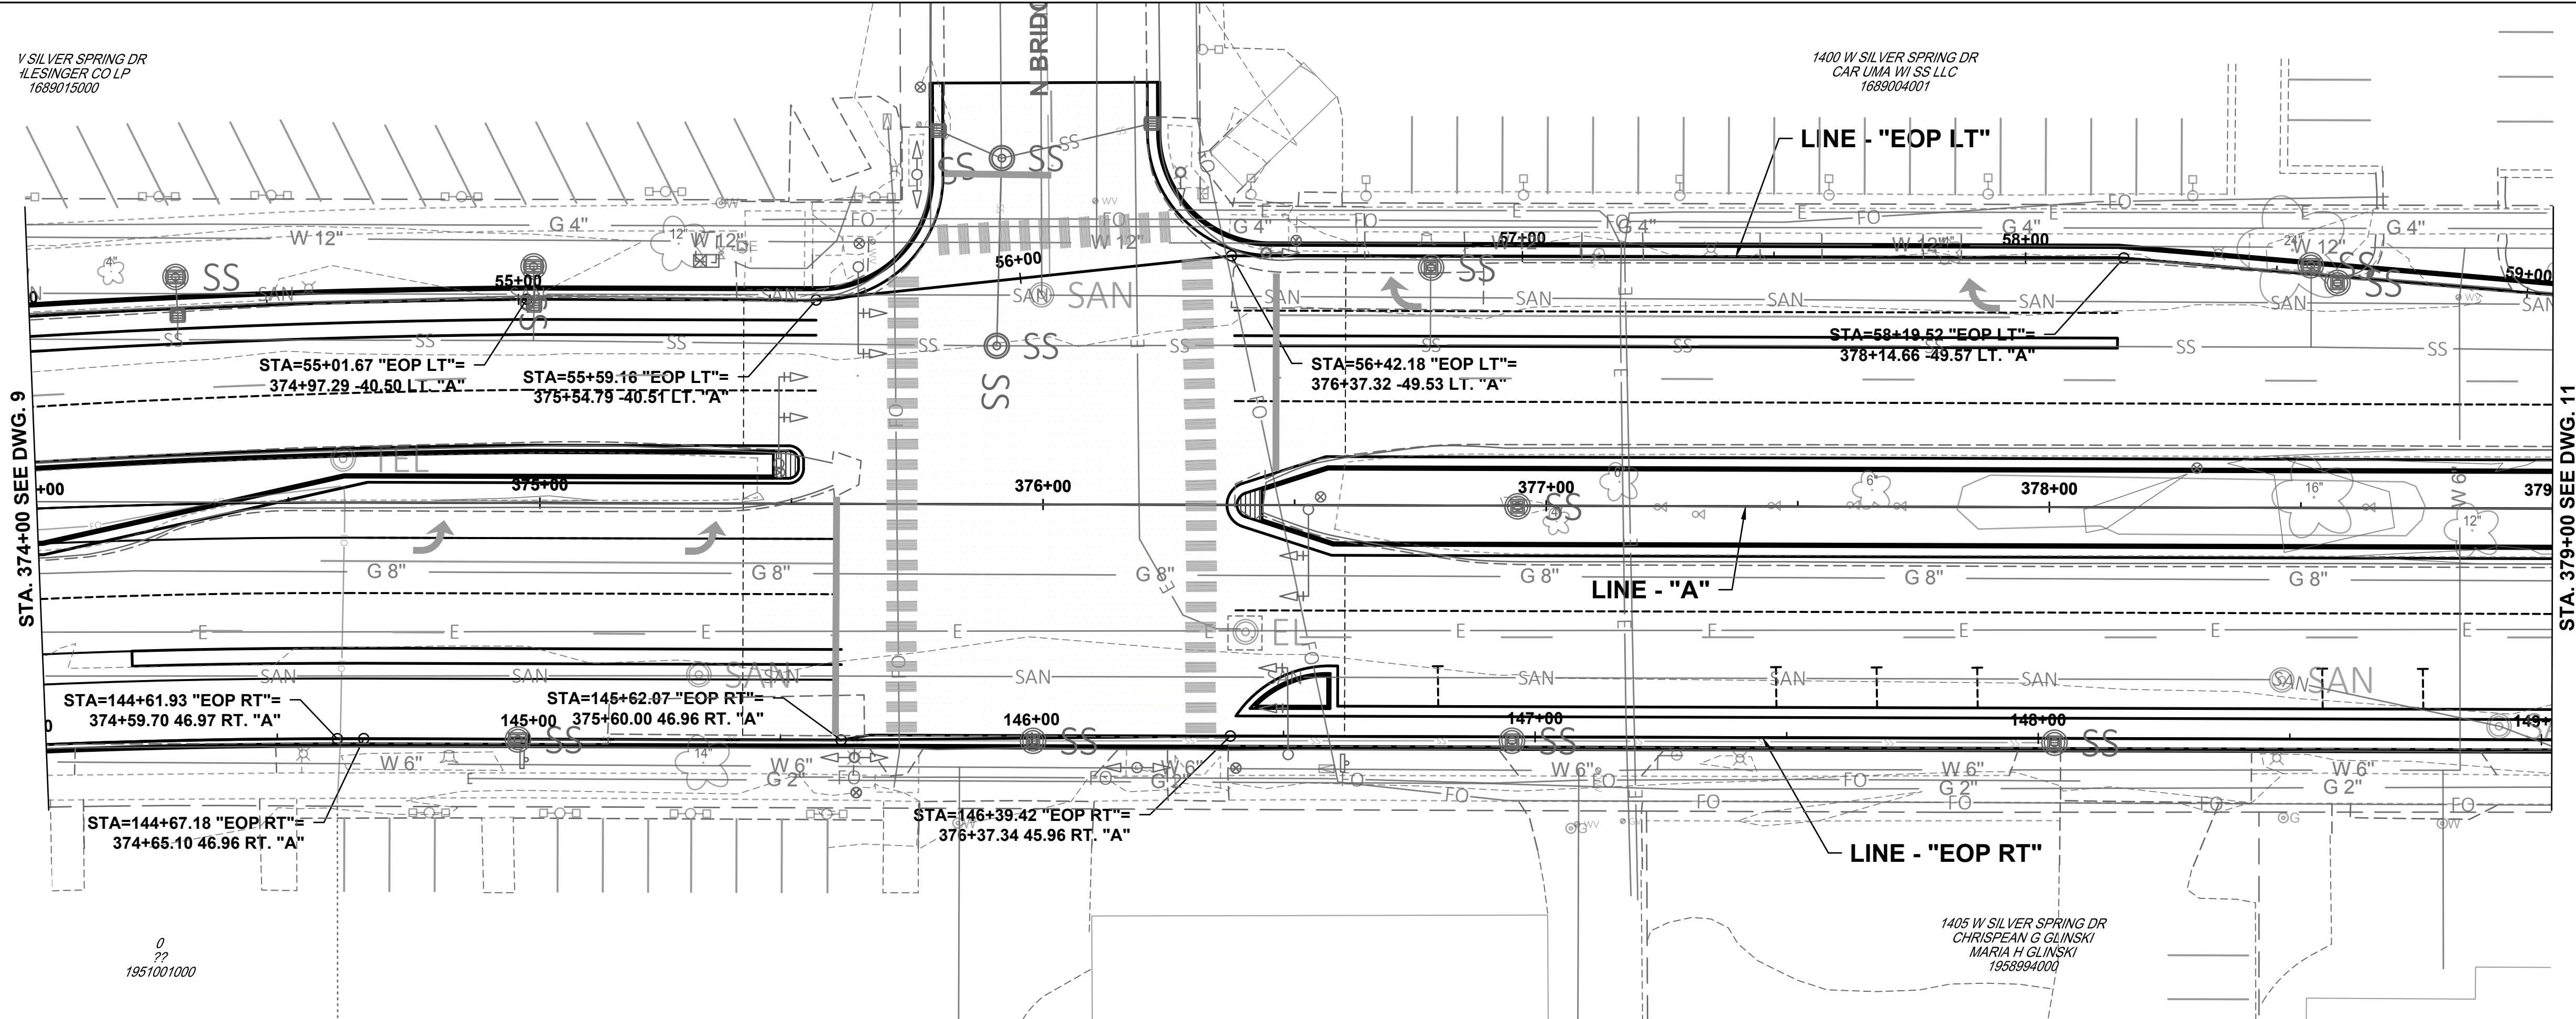


STA. 374+00 SEE DWG. 9

STA. 379+00 SEE DWG. 11


5

5




Profile View of EOP Outside LT

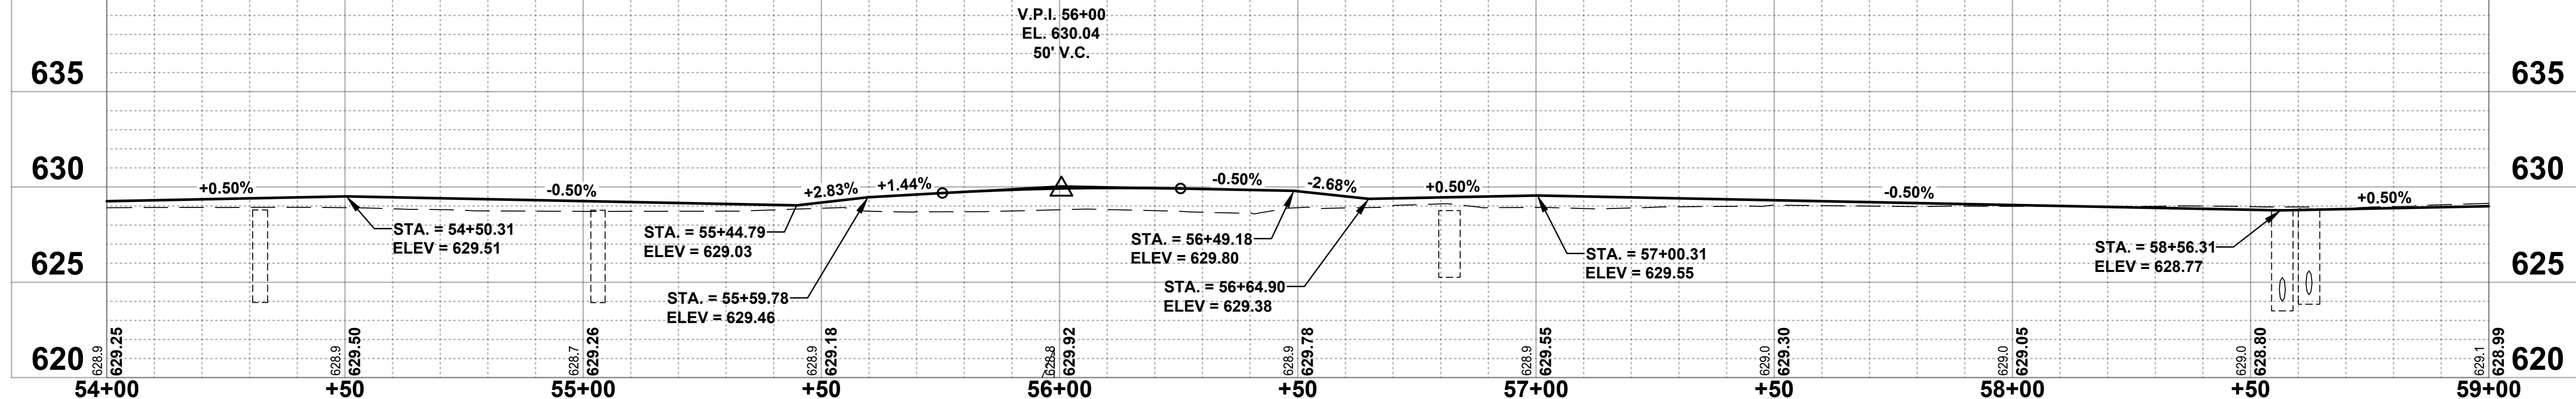



Profile View of EOP Outside RT


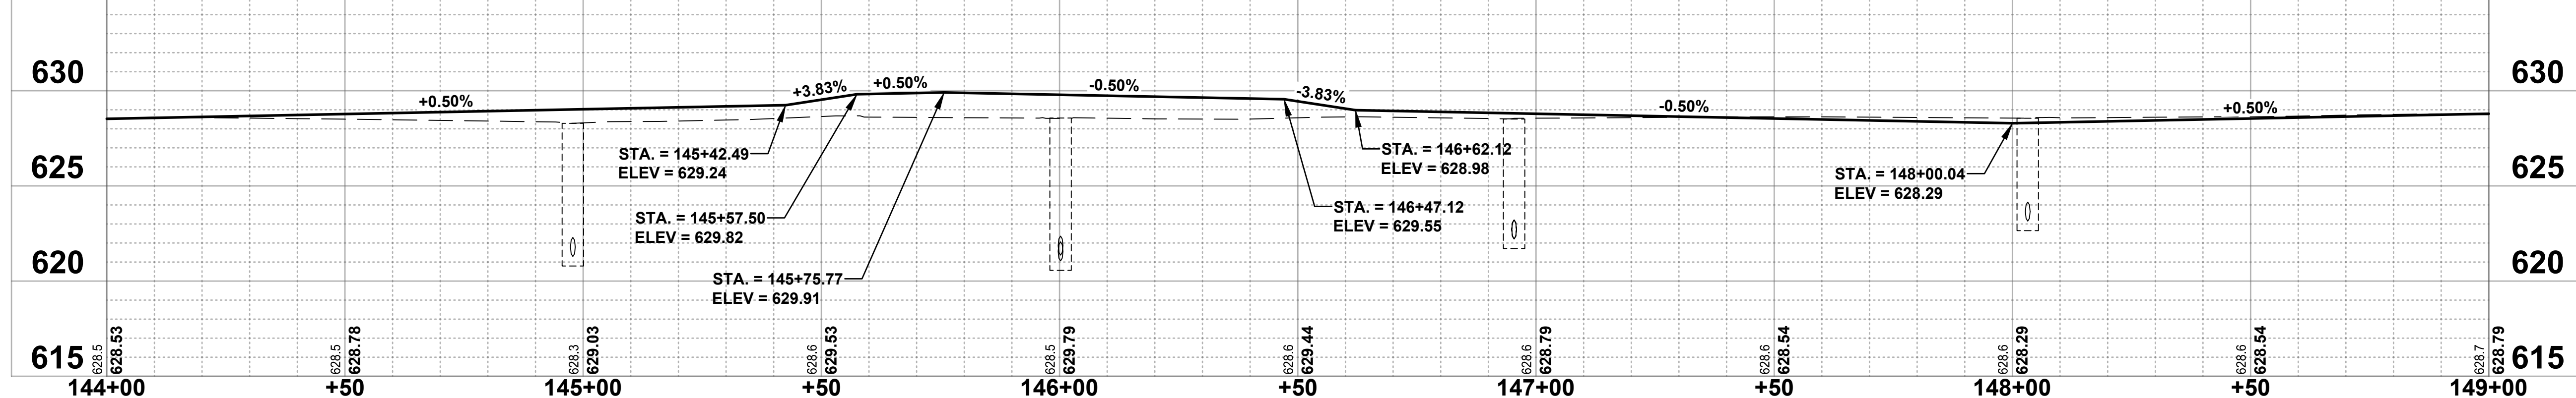


PROJECT NO: XXXX-XX-XX	HWY: SILVER SPRING DR	COUNTY: MILWAUKEE	PLAN AND PROFILE: SILVER SPRING DRIVE	SHEET 10	E
------------------------	-----------------------	-------------------	---------------------------------------	----------	---

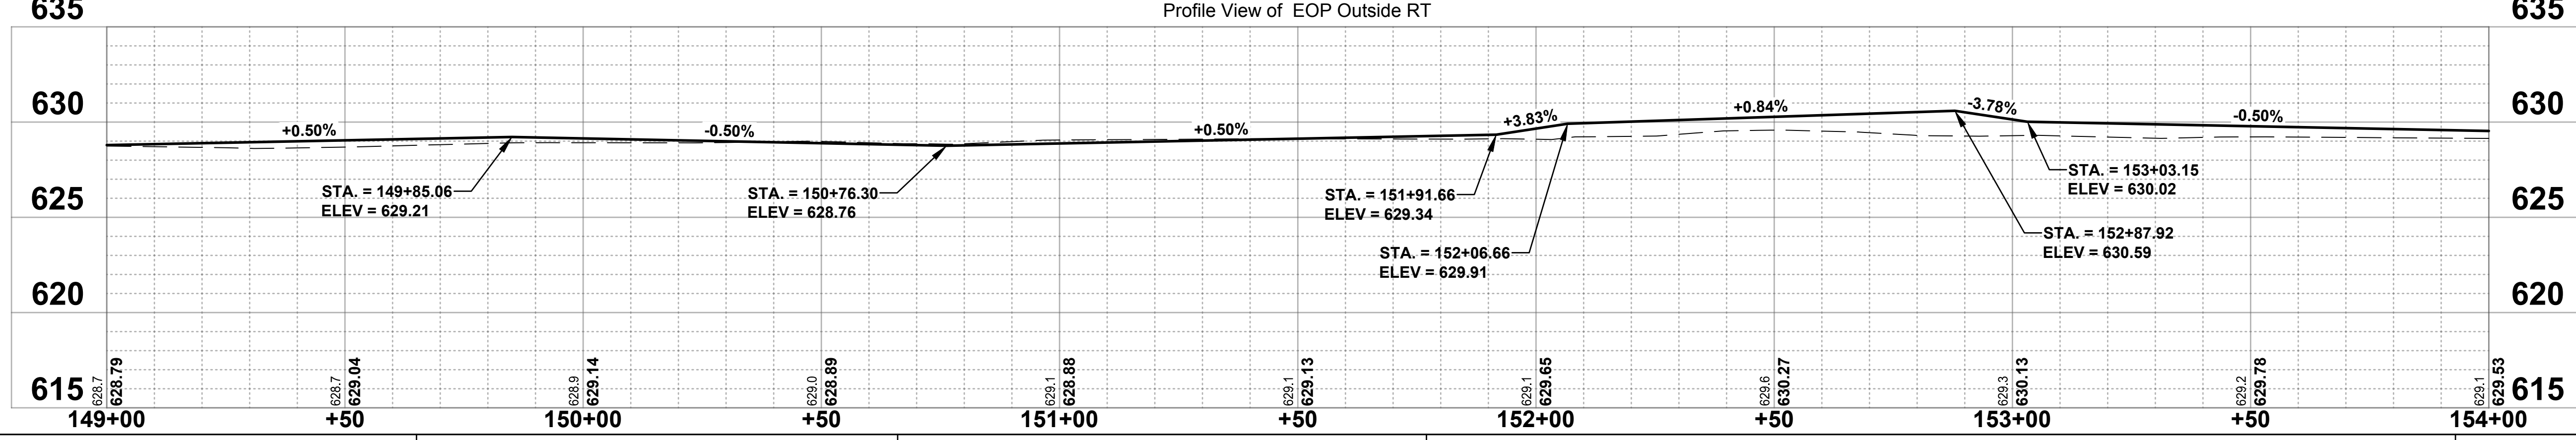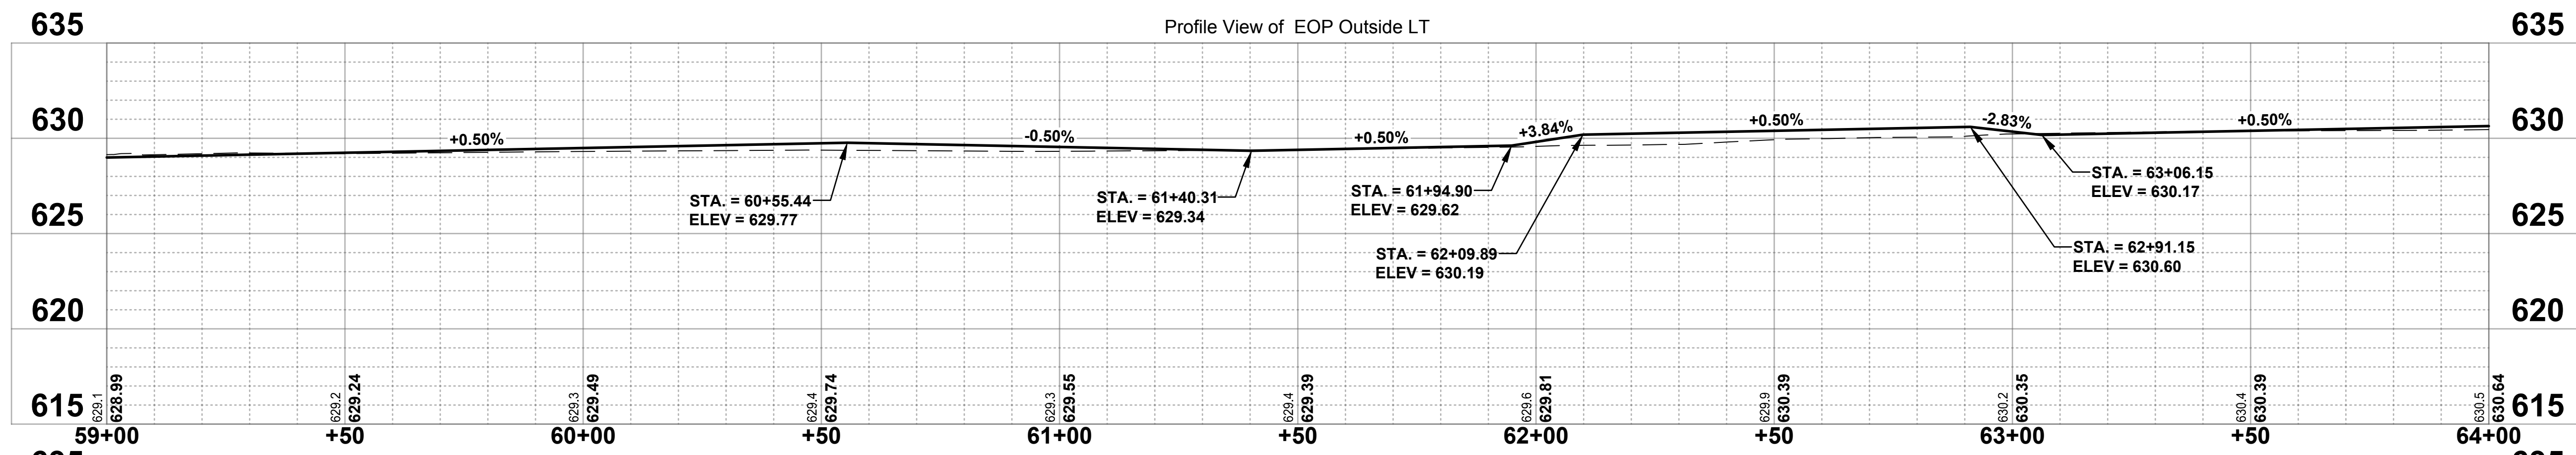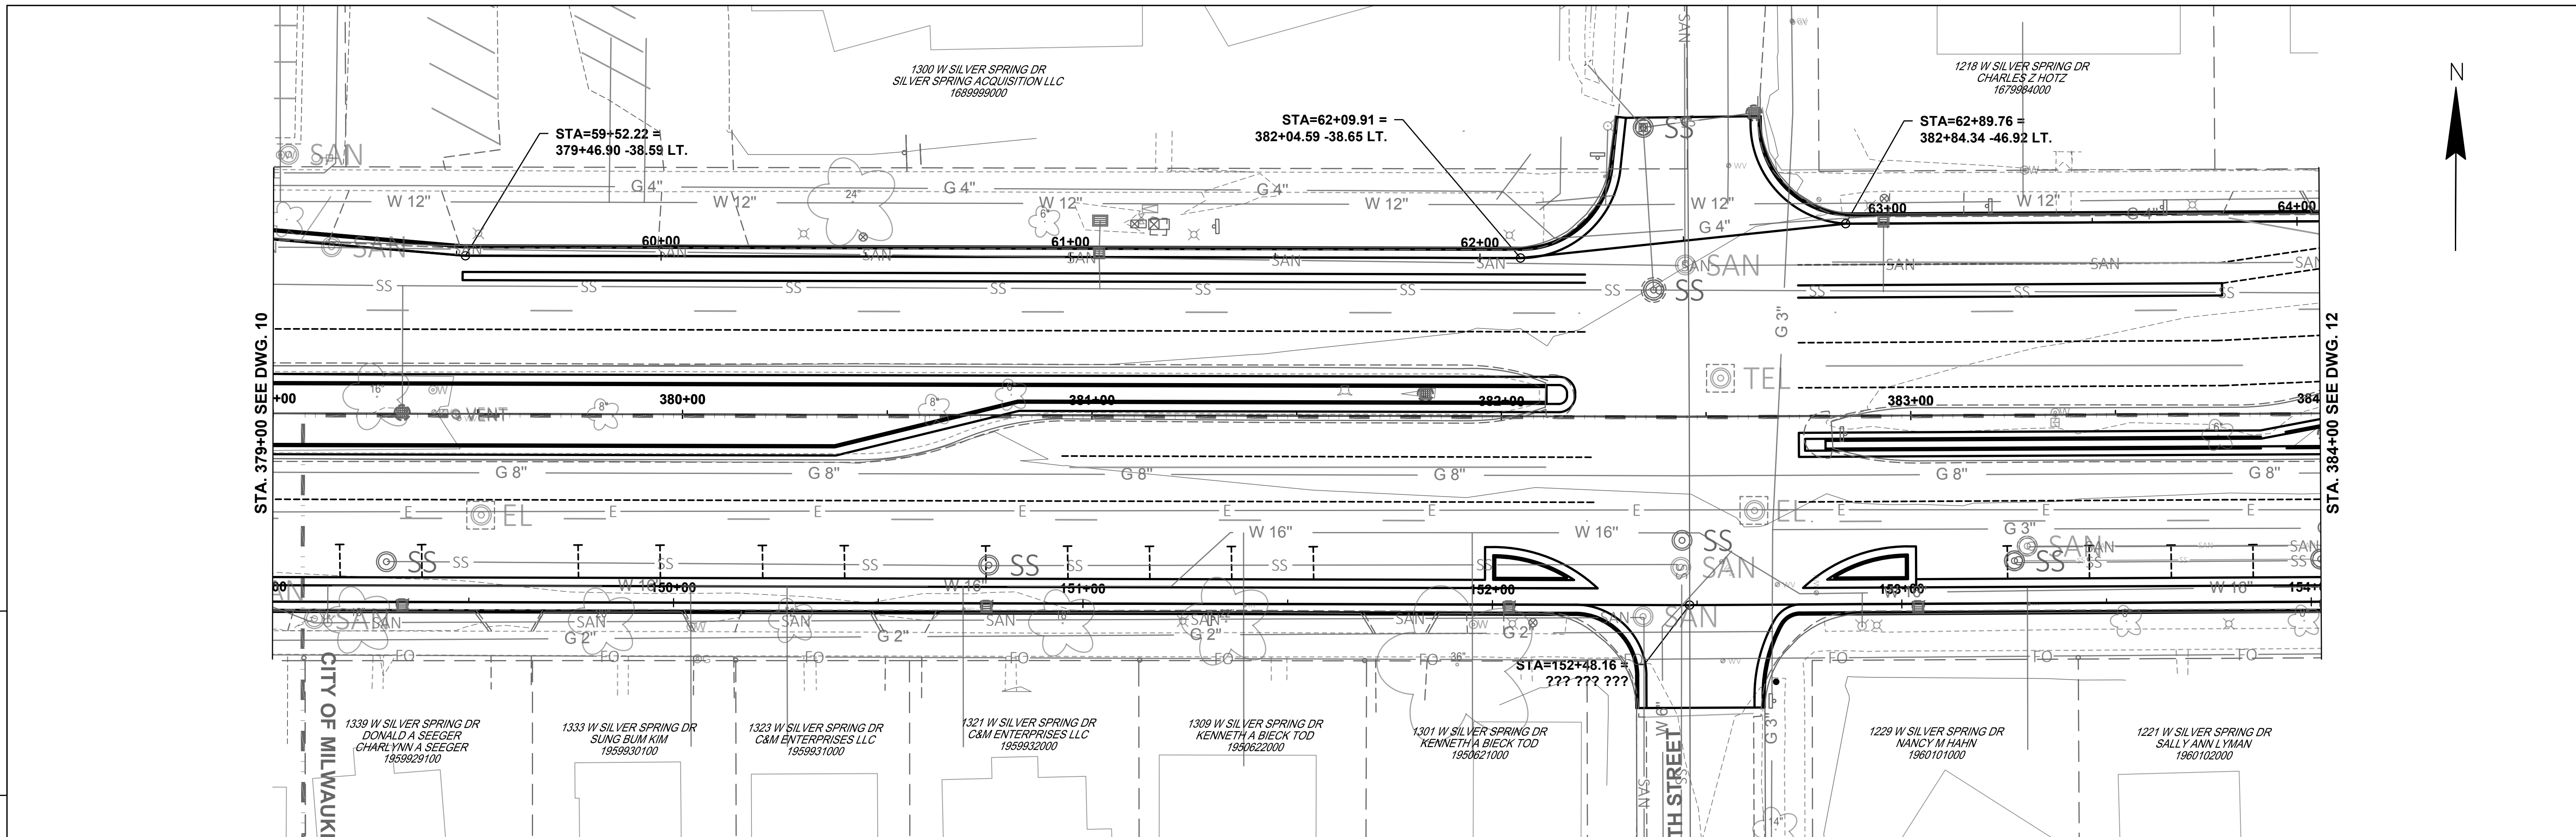

PROJECT NO: XXXX-XX-XX	HWY: SILVER SPRING DR	COUNTY: MILWAUKEE	PLAN AND PROFILE: SILVER SPRING DRIVE	SHEET 11
------------------------	-----------------------	-------------------	---------------------------------------	----------

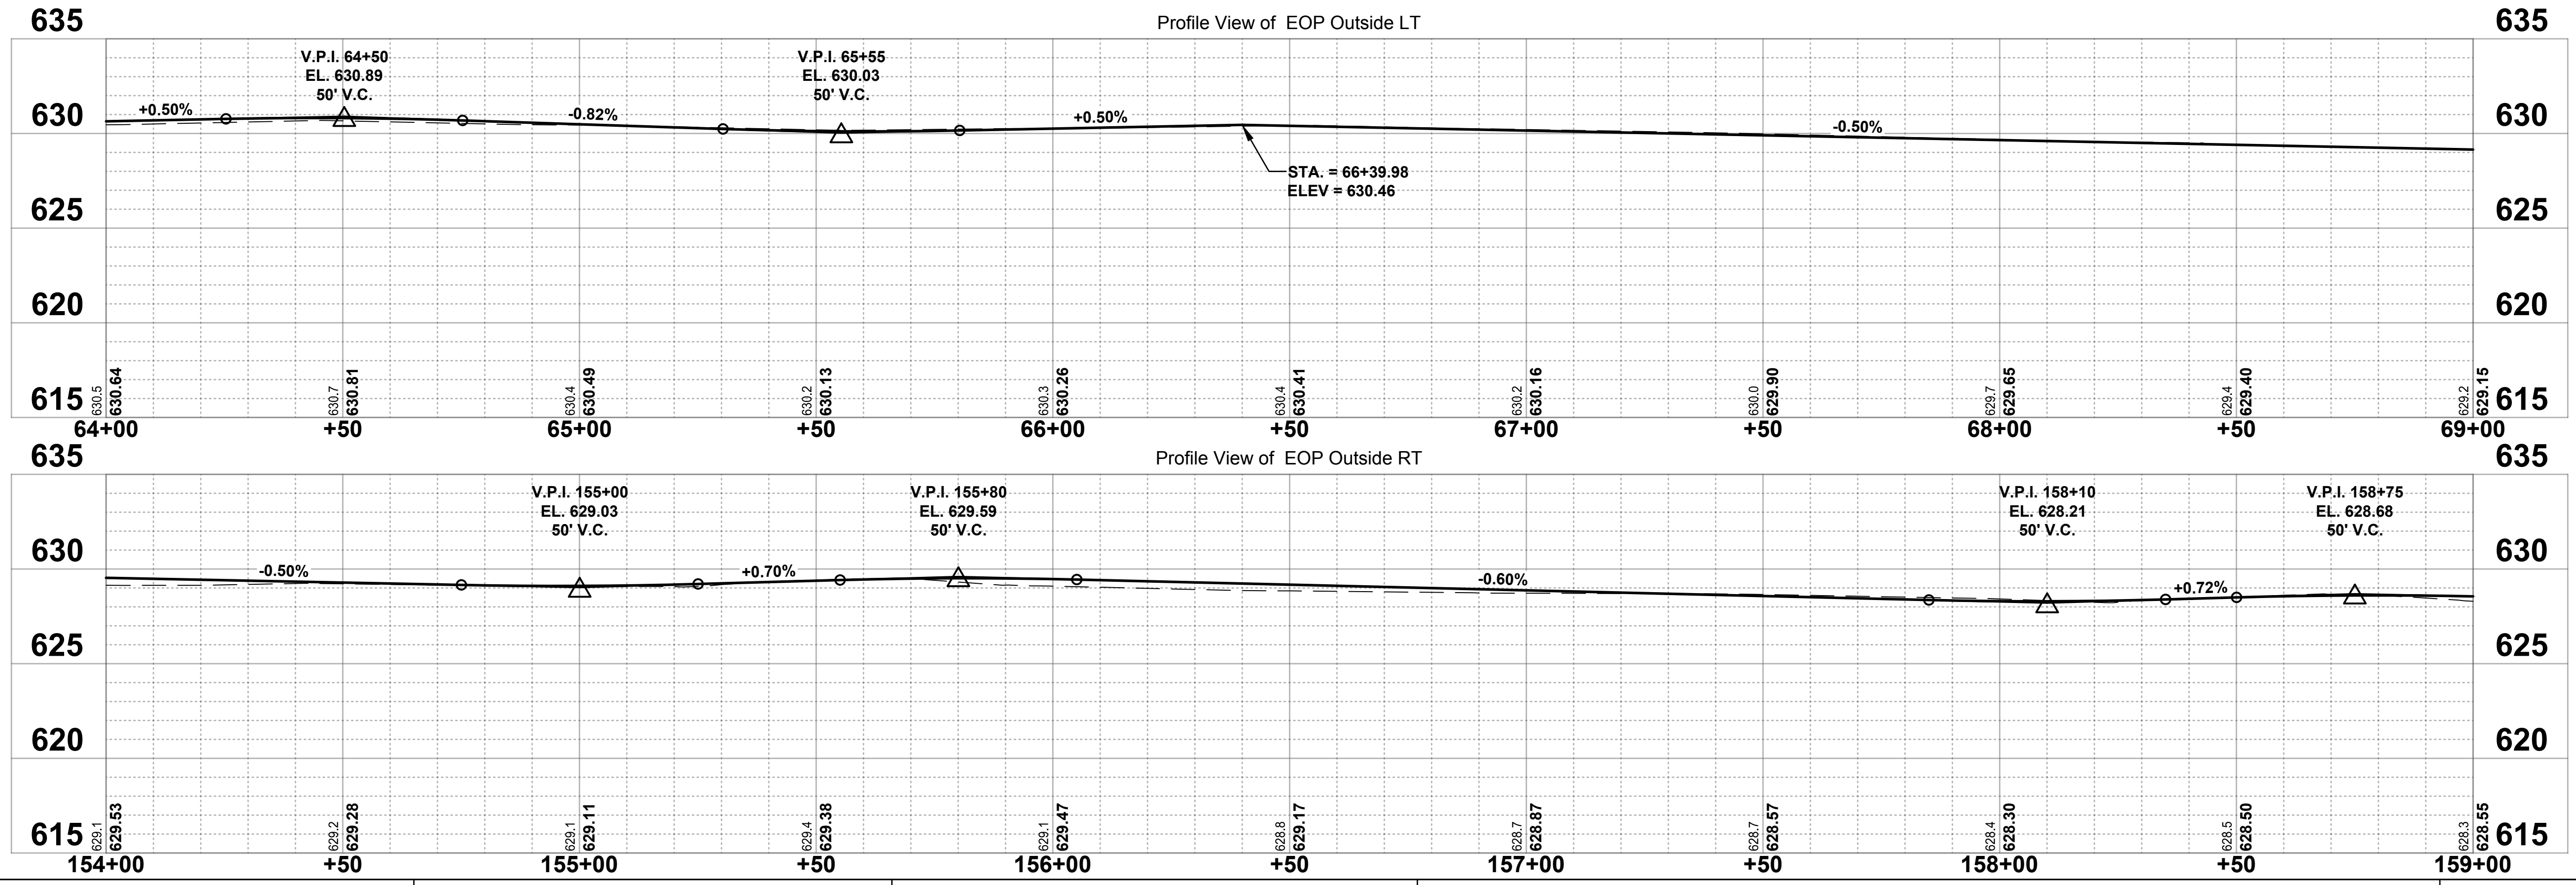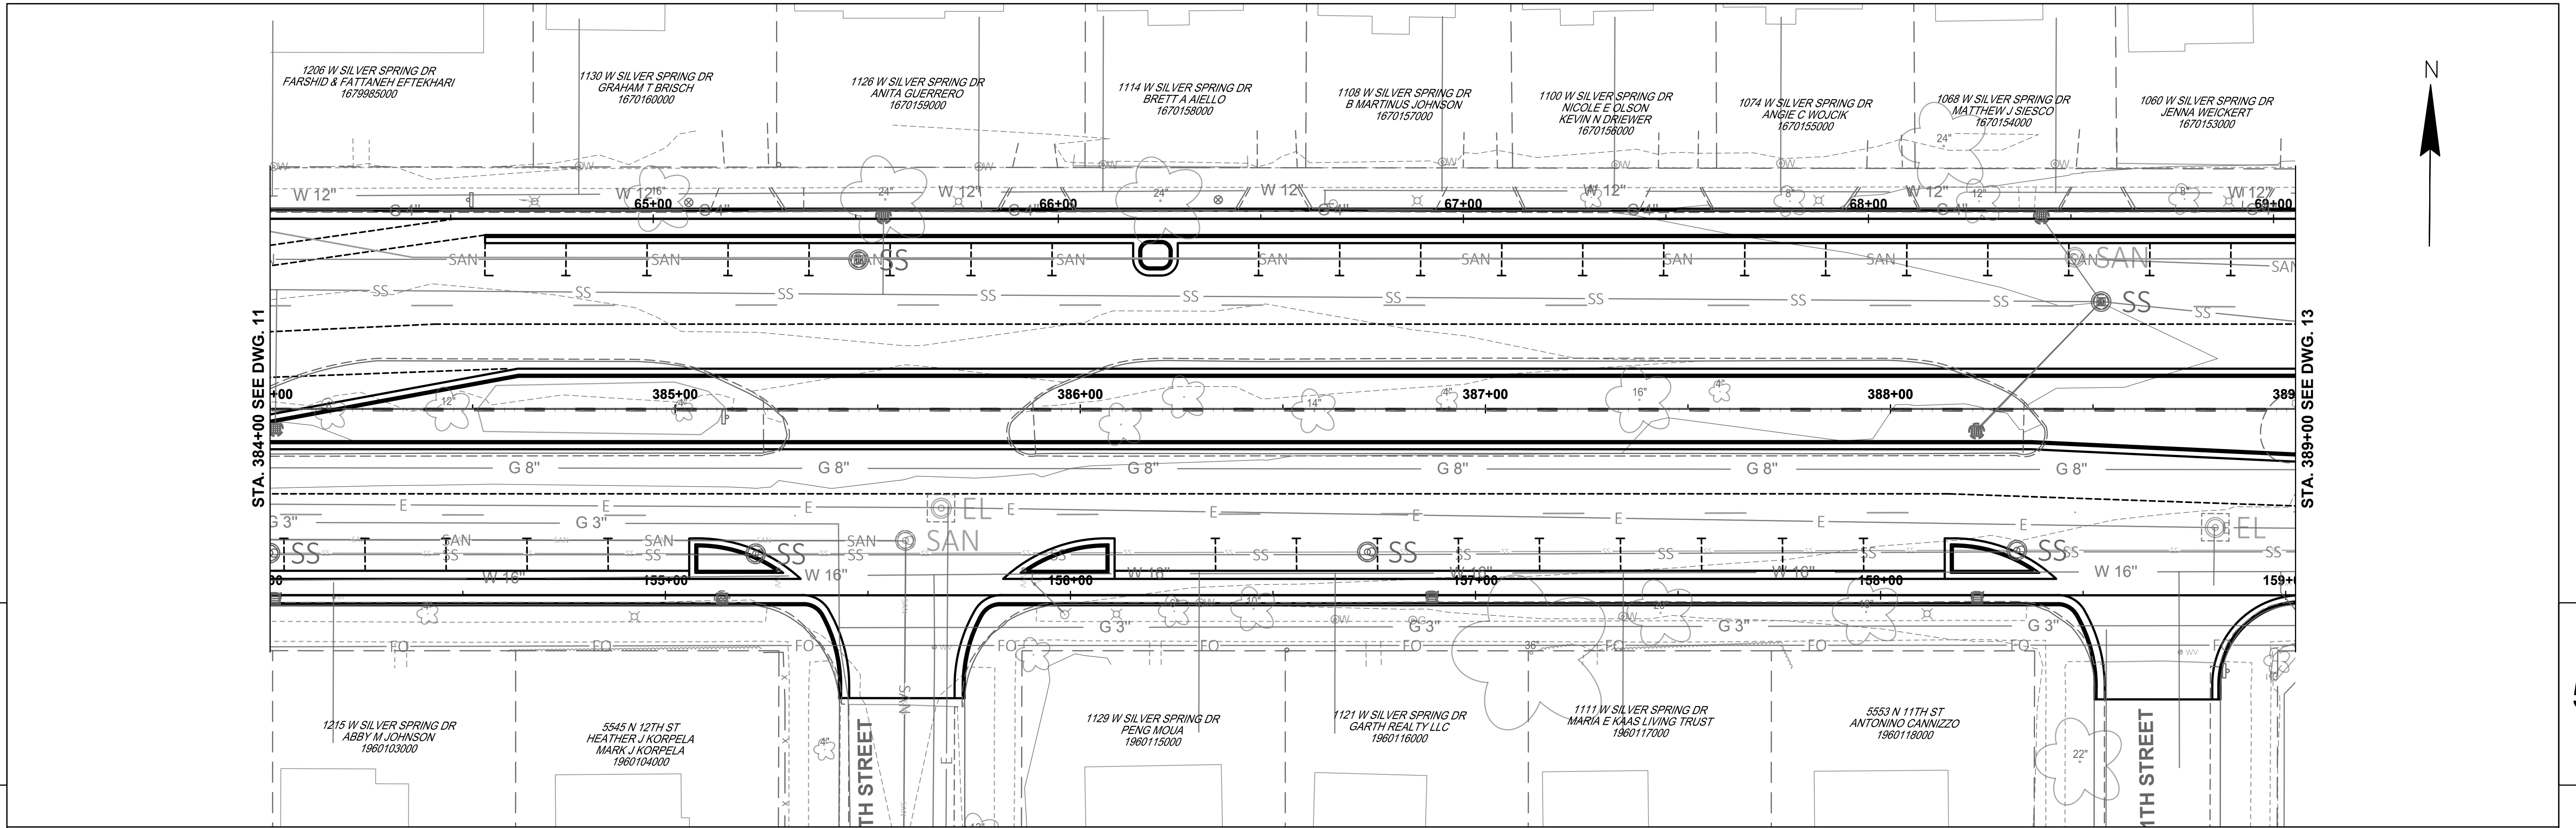

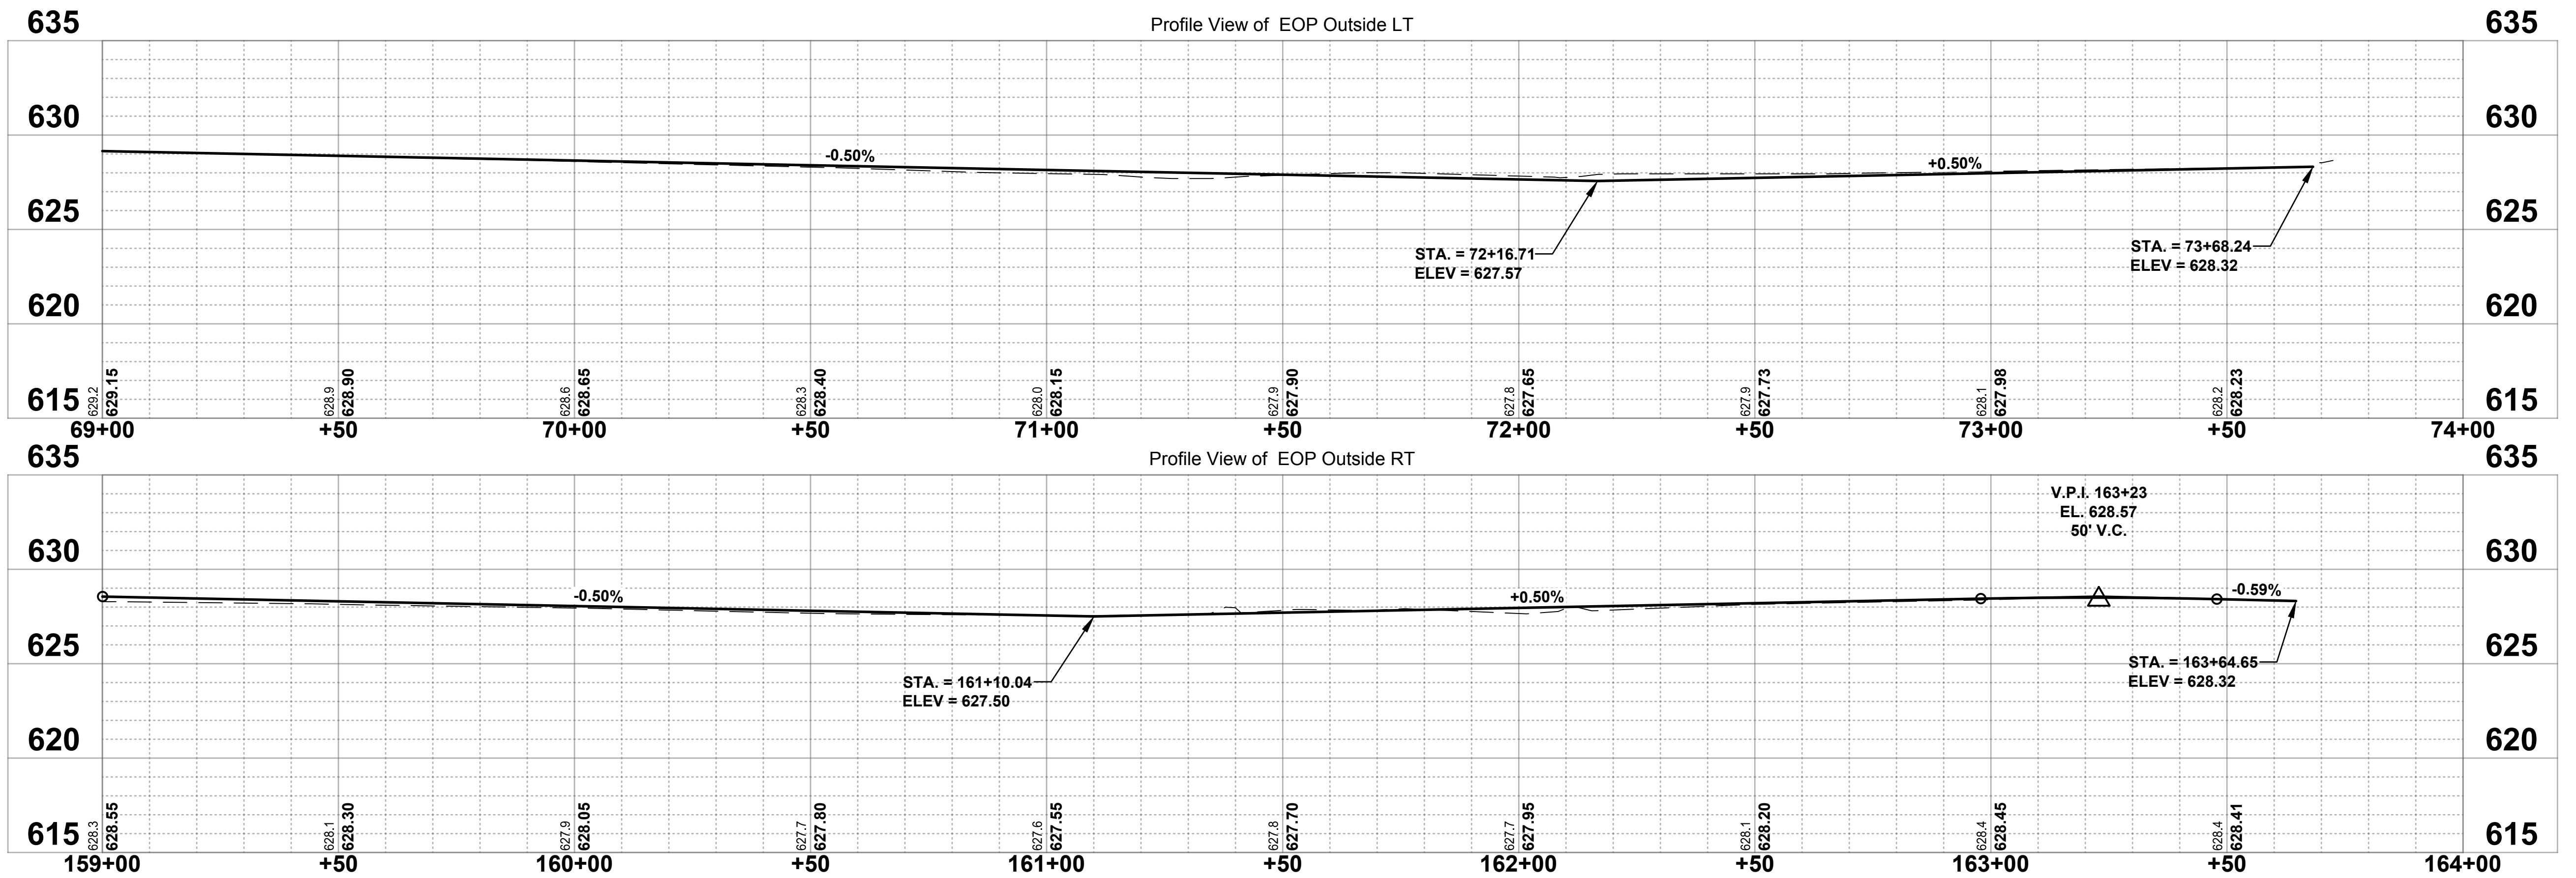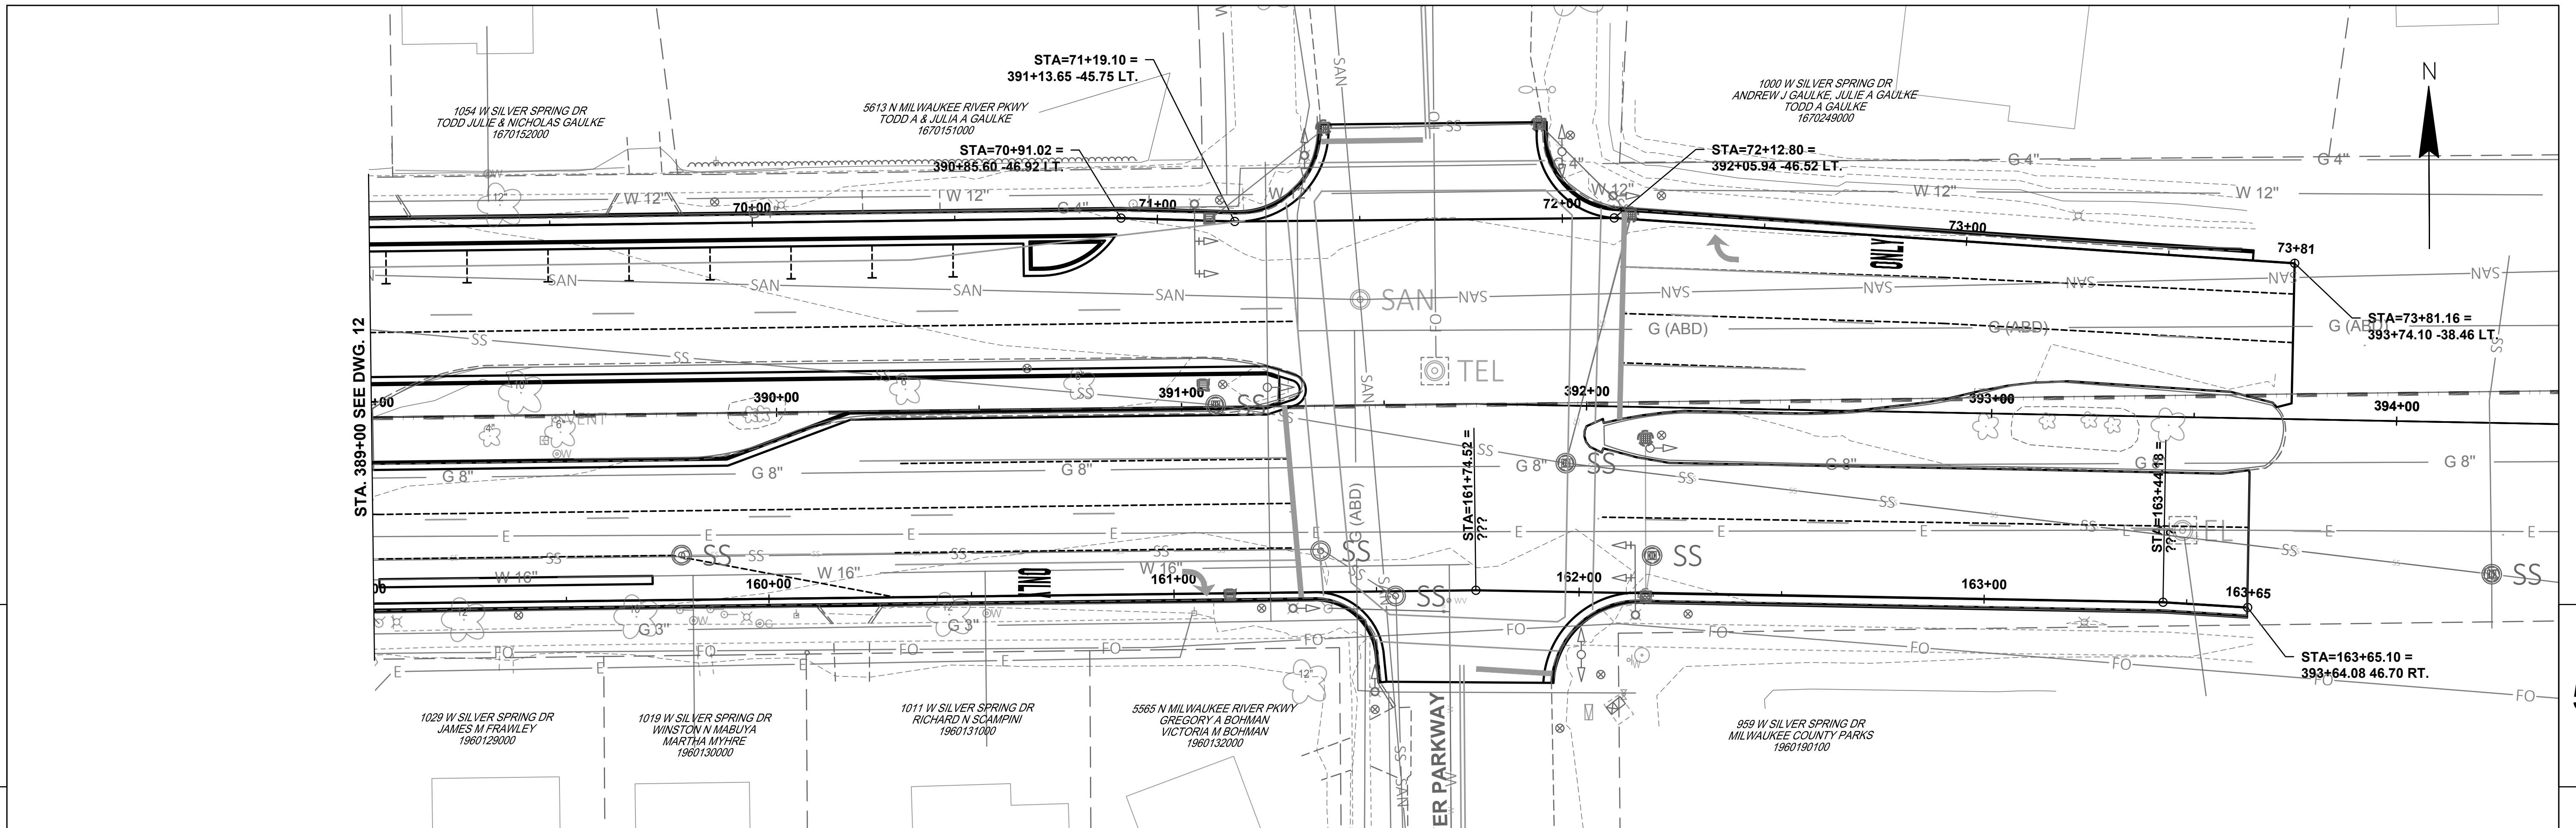

PROJECT NO: XXXX-XX-XX HWY: SILVER SPRING DR COUNTY: MILWAUKEE PLAN AND PROFILE: SILVER SPRING DRIVE SHEET 13 E

FILE NAME: P:\G0580560_GLENDALE - SILVER SPRING DR DESIGN\DESIGN\CAD\SHEETS\PP - (2).DWG PLOT DATE: 9/6/2024 1:22 PM PLOT BY: OWEN L. SHARP PLOT NAME: PLOT SCALE: 1 IN:20 FT